


Dwg. No.

Job Title

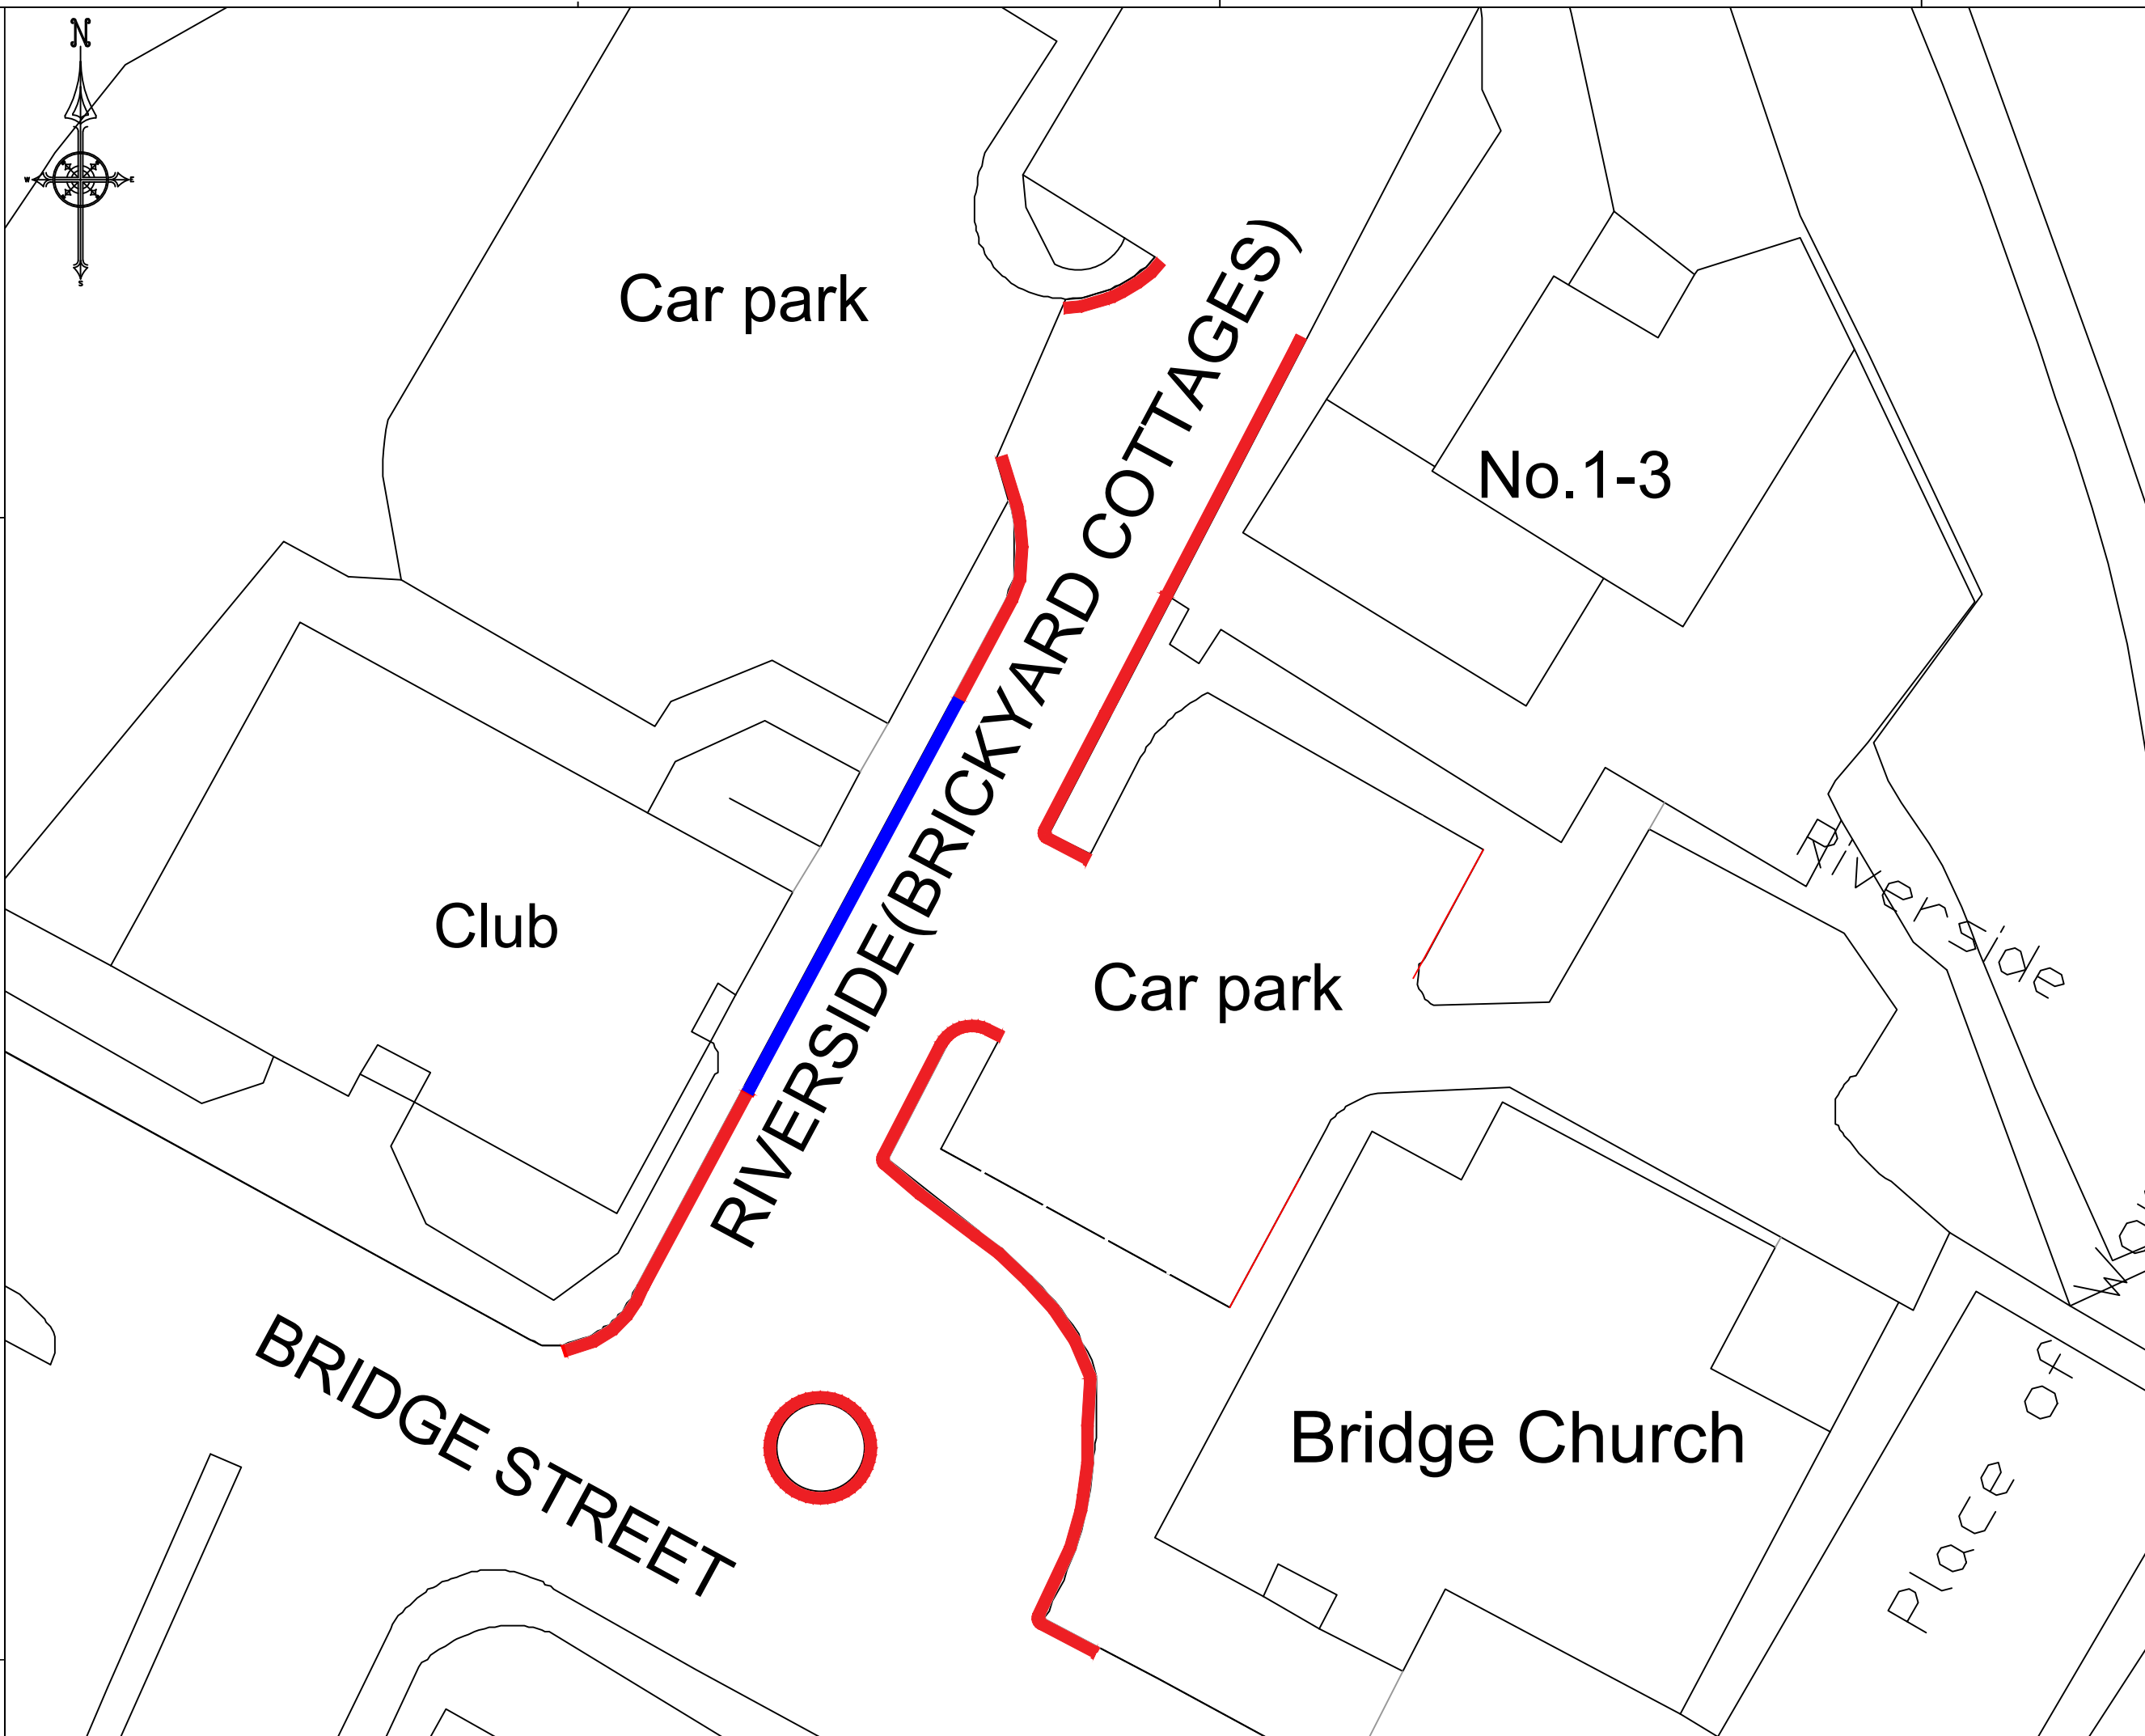

- NOTES
- All dimensions are in millimetres unless otherwise stated.
- █ PROPOSED GOODS LOADING ONLY.
  - █ PROPOSED PROHIBITION OF WAITING, LOADING OR UNLOADING AT ANY TIME ORDER.

Rev	Details	Dr	Ch	Ap	Date
-----	---------	----	----	----	------

Client

# APPENDIX A

Cyngor Castell-nedd Port Talbot  
Neath Port Talbot Council

ENGINEERING AND TRANSPORT

NICOLA PEARCE BSC (Hons), Dip TP, MRTPI  
DIRECTOR OF ENVIRONMENT AND REGENERATION  
THE QUAYS, BRUNEL WAY  
BAGLAN ENERGY PARK  
NEATH SA11 2GG

Job Title

RIVERSIDE (BRICKYARD COTTAGES),  
NEATH

PROPOSED TRAFFIC REGULATION ORDER

File No.	Financial Code No.
Drawn <b>JJD</b>	Checked <b>MCB</b> Approved <b>HIH</b>
Date <b>OCT'20</b>	Date <b>OCT'20</b> Date <b>OCT'20</b>
Scales <b>NTS</b>	Status
Drawing No. <b>BYLB-01-TRO1</b>	