

NOTES

1. All dimensions are in millimetres unless otherwise stated.

Key:-


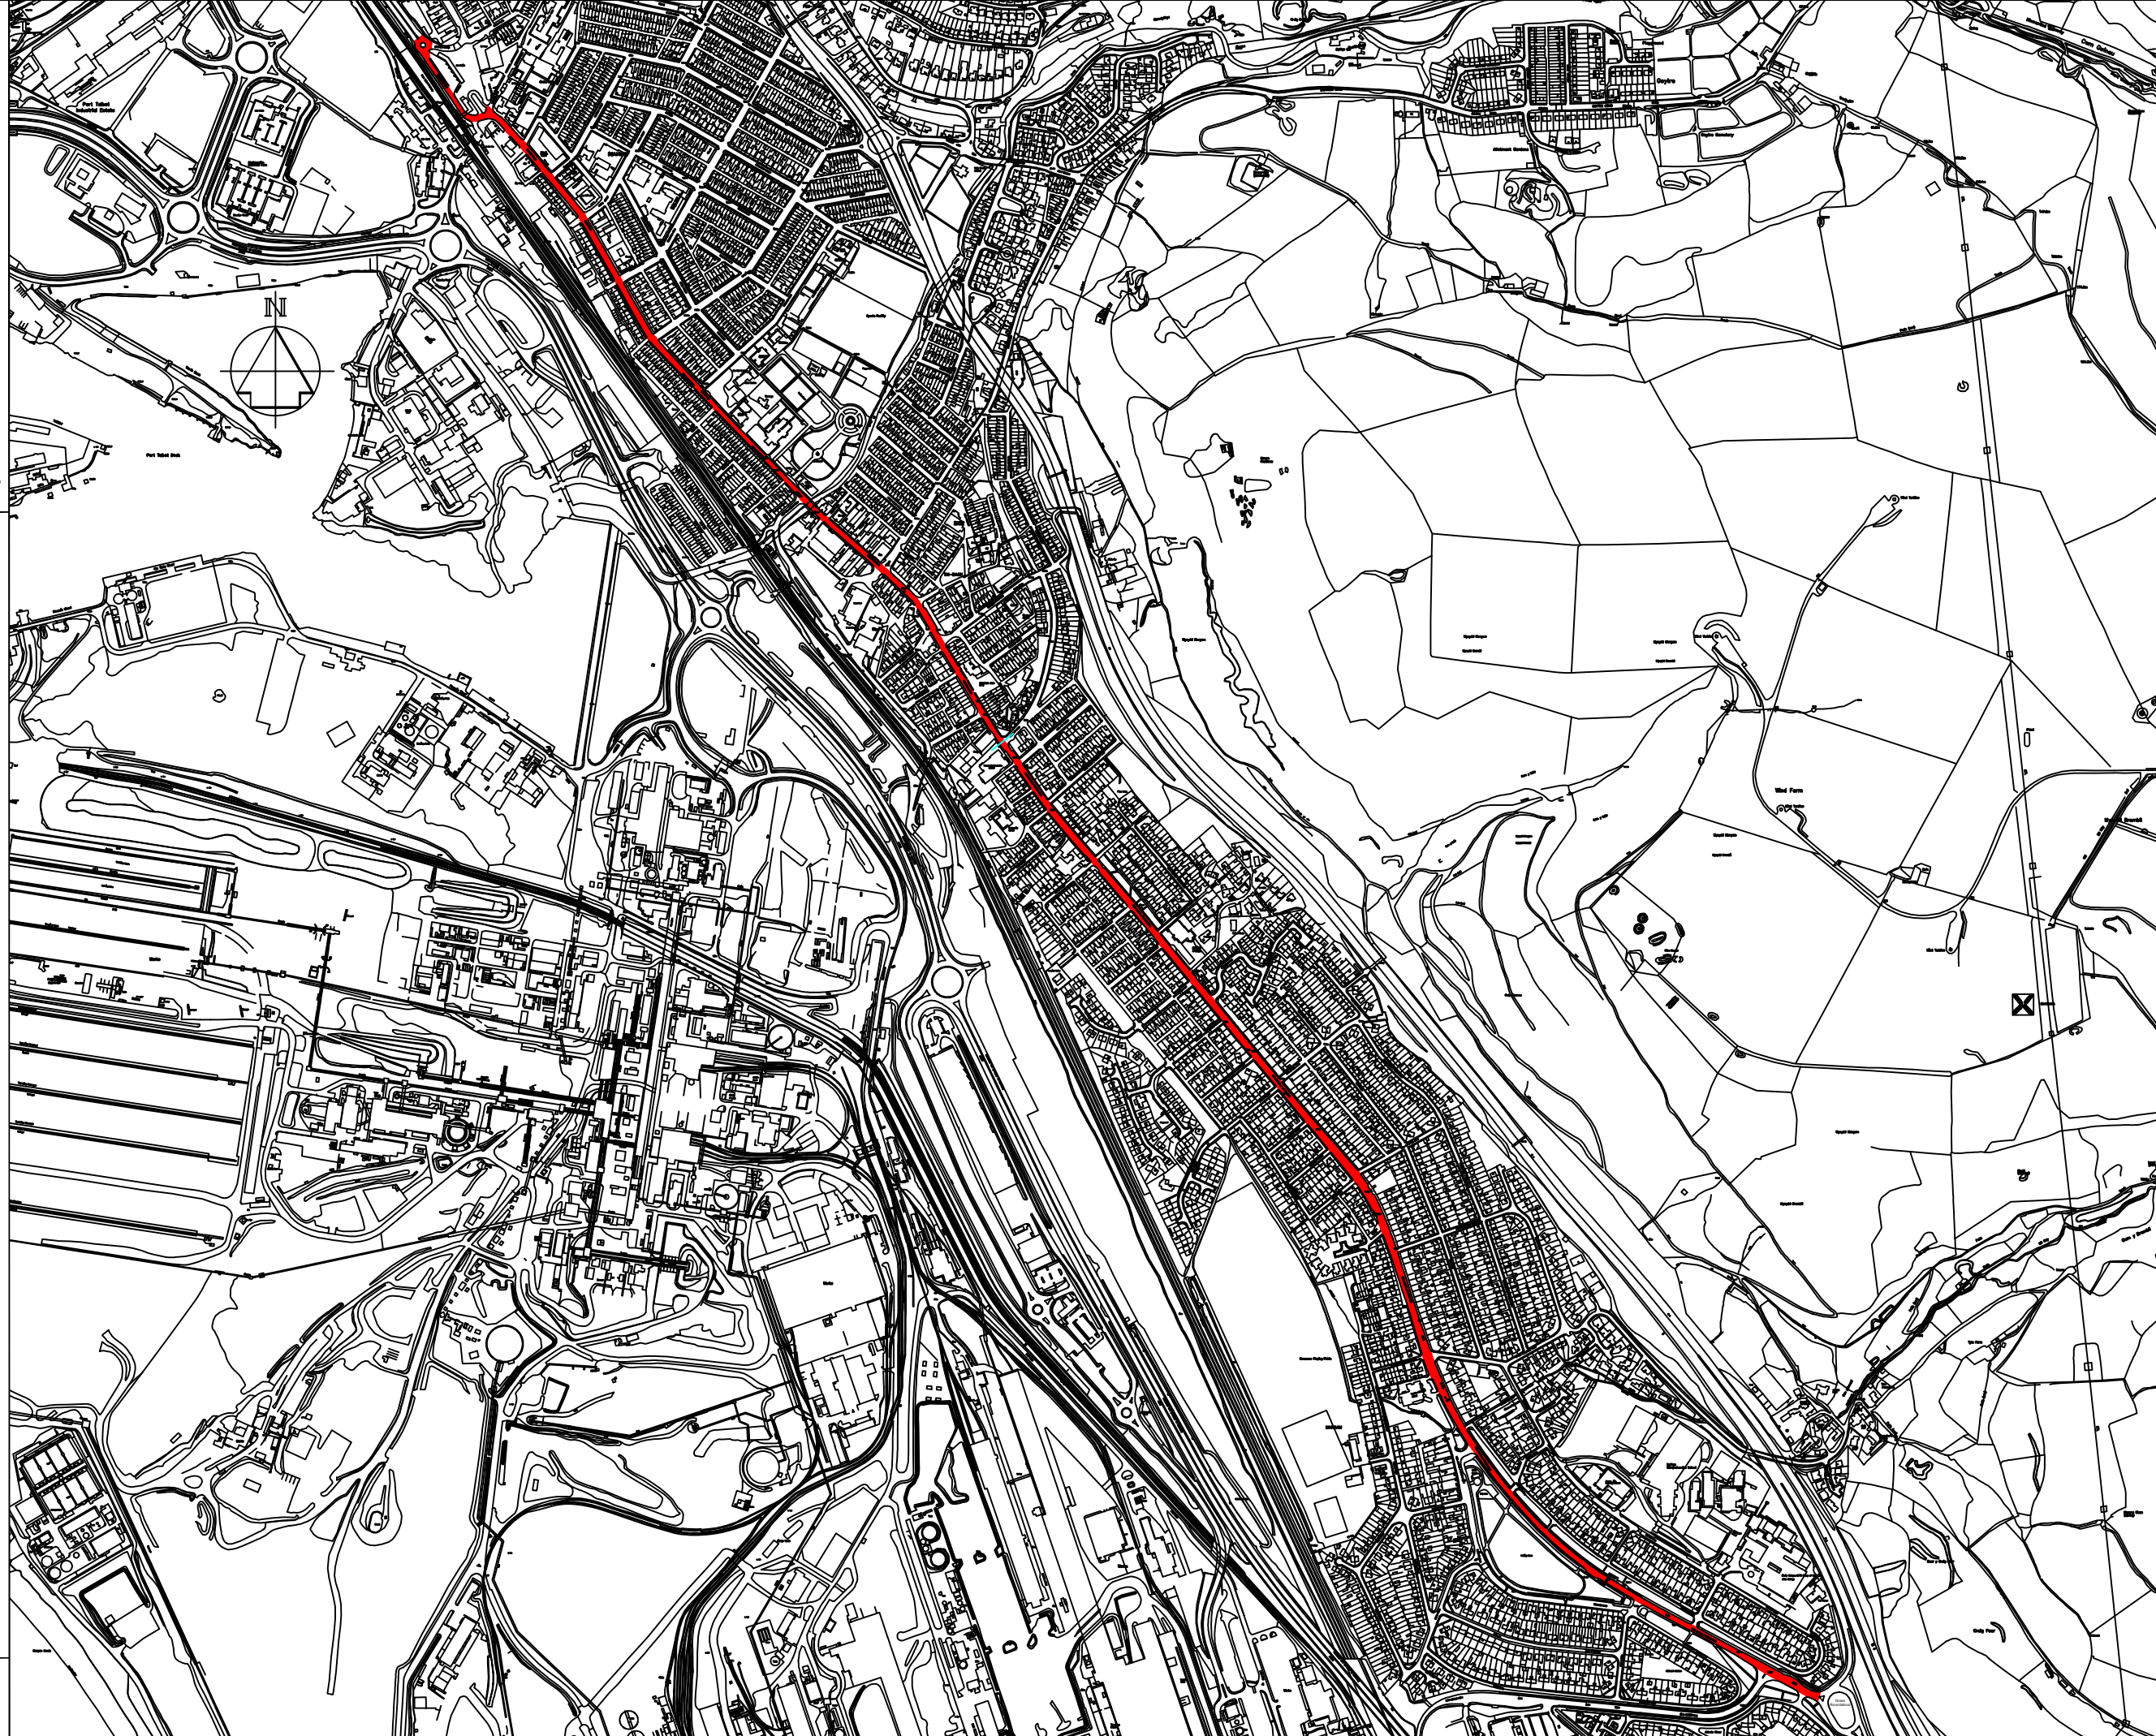
 Proposed 30mph Speed Limit

Fig. No.

Job Title



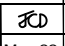
| | | | | | |
|-----|---------|----|----|----|------|
| Rev | Details | Dr | Ch | Ap | Date |
| | | | | | |

Client



ENGINEERING AND TRANSPORT
 NICOLA PEARCE BSC (Hons), Dip TP, MRTPI
 DIRECTOR OF ENVIRONMENT AND REGENERATION
 THE QUAYS, BRUNEL WAY
 BAGLAN ENERGY PARK
 NEATH SA11 2GG

Job Title
**Proposed 30mph Speed Limit
A48 Port Talbot to Margam**

| | | | |
|-------------|---|--------------------|--------|
| File No. | TR22 | Financial Code No. | |
| Drawn |  | Checked | MCB |
| Date | May 22 | Date | May 22 |
| Scales | NTS | Status | |
| Drawing No. | legal_01 | | |