


Club

 Adopted Highway Access Road

Exchange

NOTES



PROPERTY & REGENERATION
Nicola Pearce BSC (Hons), Dip TP, MRTPI
Corporate Director of Environment
The Quays, Brunel Way, Baglan Energy Park
Neath SA11 2GG
www.npt.gov.uk

Project

LOCATION PLAN

Drawing Title


NEATH TOWN CENTRE
RETAIL & LEISURE UNITS PHASE 2
ACCESS ROAD



Scales
A4 @ 1:500 & 1:2500

Drawing No. Rev.

22-0805

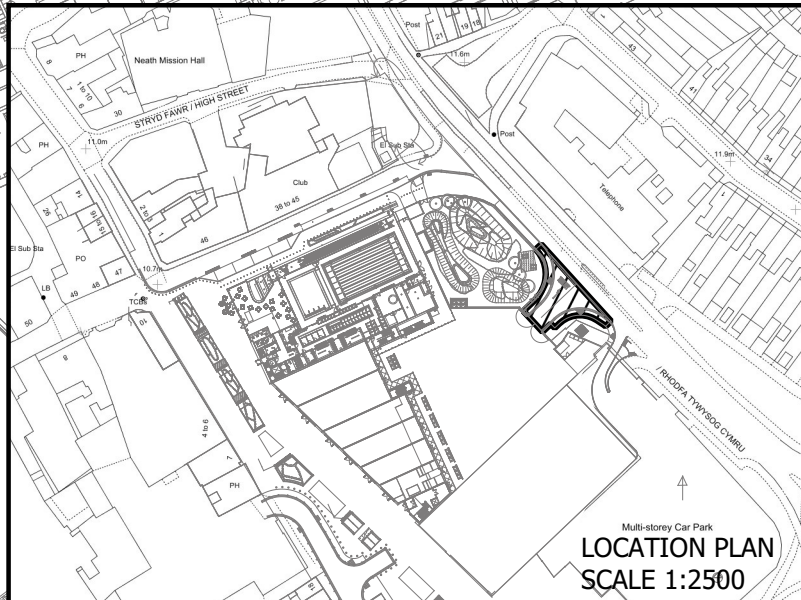

Multi-storey Car Park
LOCATION PLAN
SCALE 1:2500