



NOTES

1. All dimensions are in millimetres unless otherwise stated.

PROPOSED INDIVIDUAL DISABLED PARKING PLACE
 6.0m X 2.0m approx.

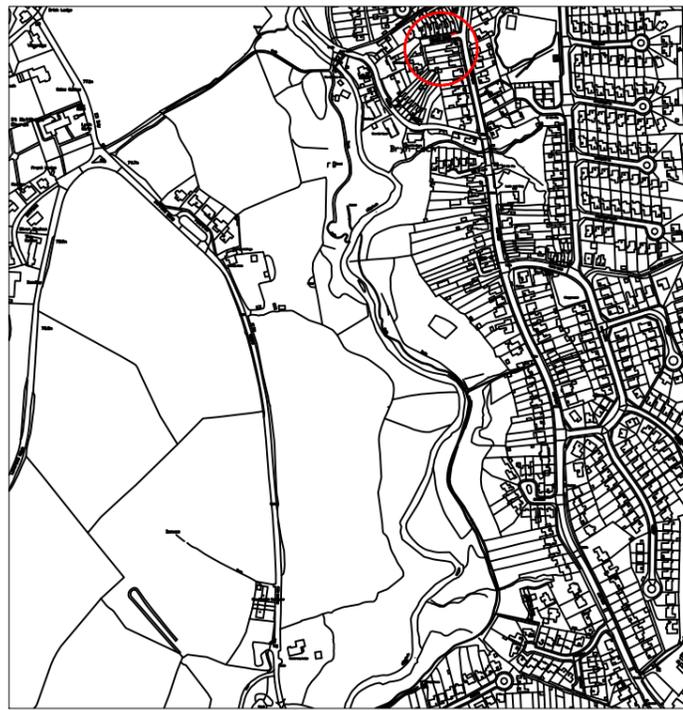

Dwg. No.

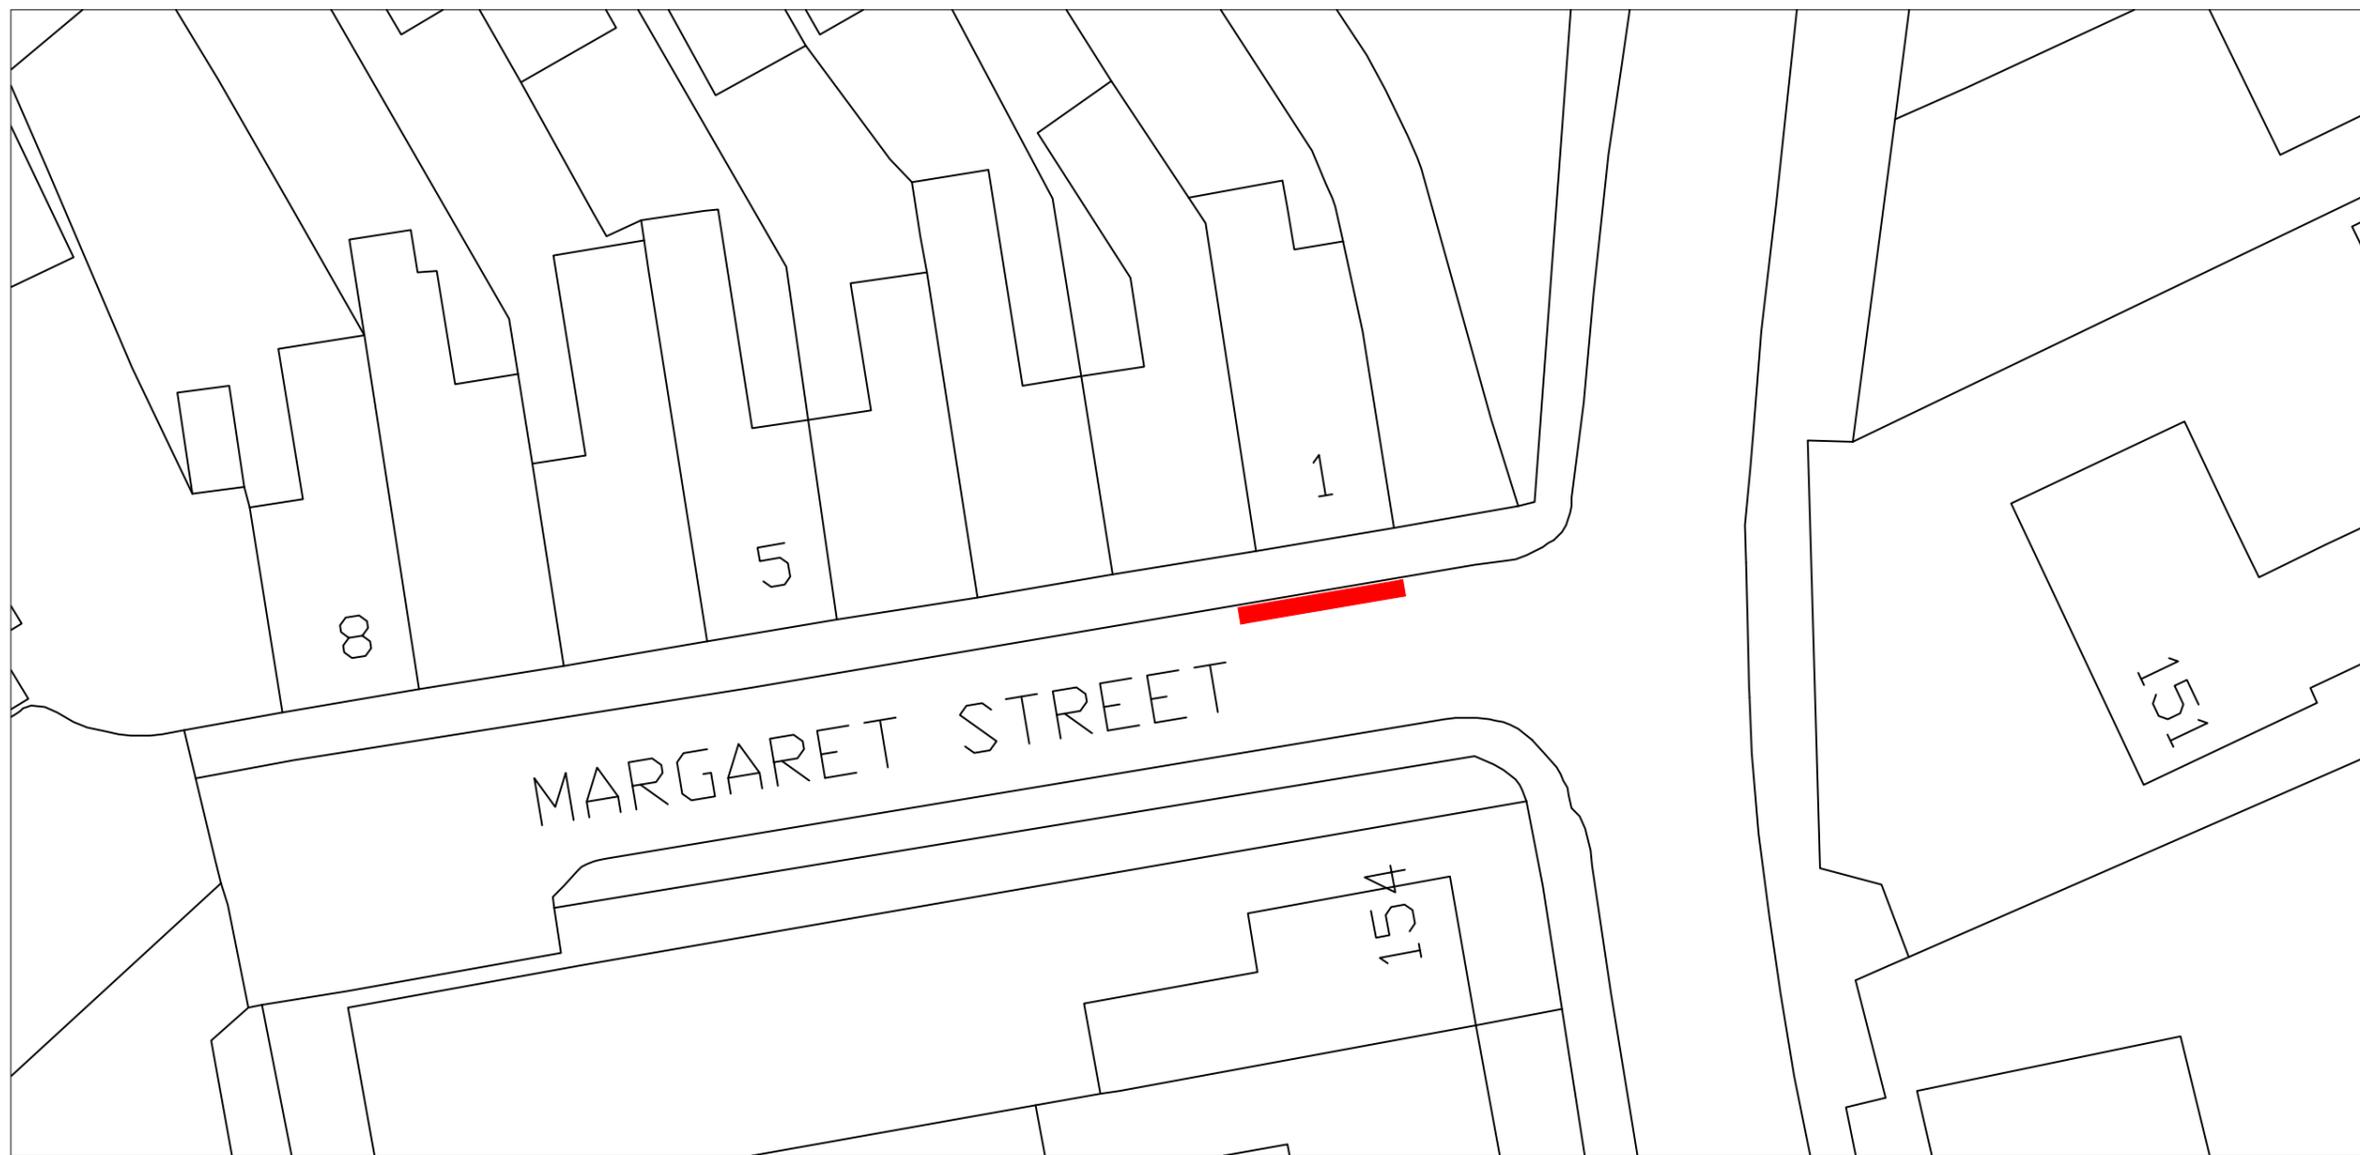

Rev	Details	Dr	Ch	Ap	Date

Client

APPENDIX A

 **Cyngor Castell-nedd Port Talbot**
 Neath Port Talbot Council

ENGINEERING AND TRANSPORT

NICOLA PEARCE BSC (Hons), Dip TP, MRTPI
 DIRECTOR OF ENVIRONMENT AND REGENERATION
 THE QUAYS, BRUNEL WAY
 BAGLAN ENERGY PARK
 NEATH SA11 2GG

Job Title

INDIVIDUAL DISABLED PARKING PLACES 2021-22

1 MARGARET STREET, BRYNCOCH

File No.	Financial Code No.
Drawn JJD	Checked MCB
Date MAY'22	Date MAY'22
Approved HHH	Date MAY'22
Scales NTS	Status PRELIM

Drawing No. **IDPP/1MARGARET-ST**

Job Title