
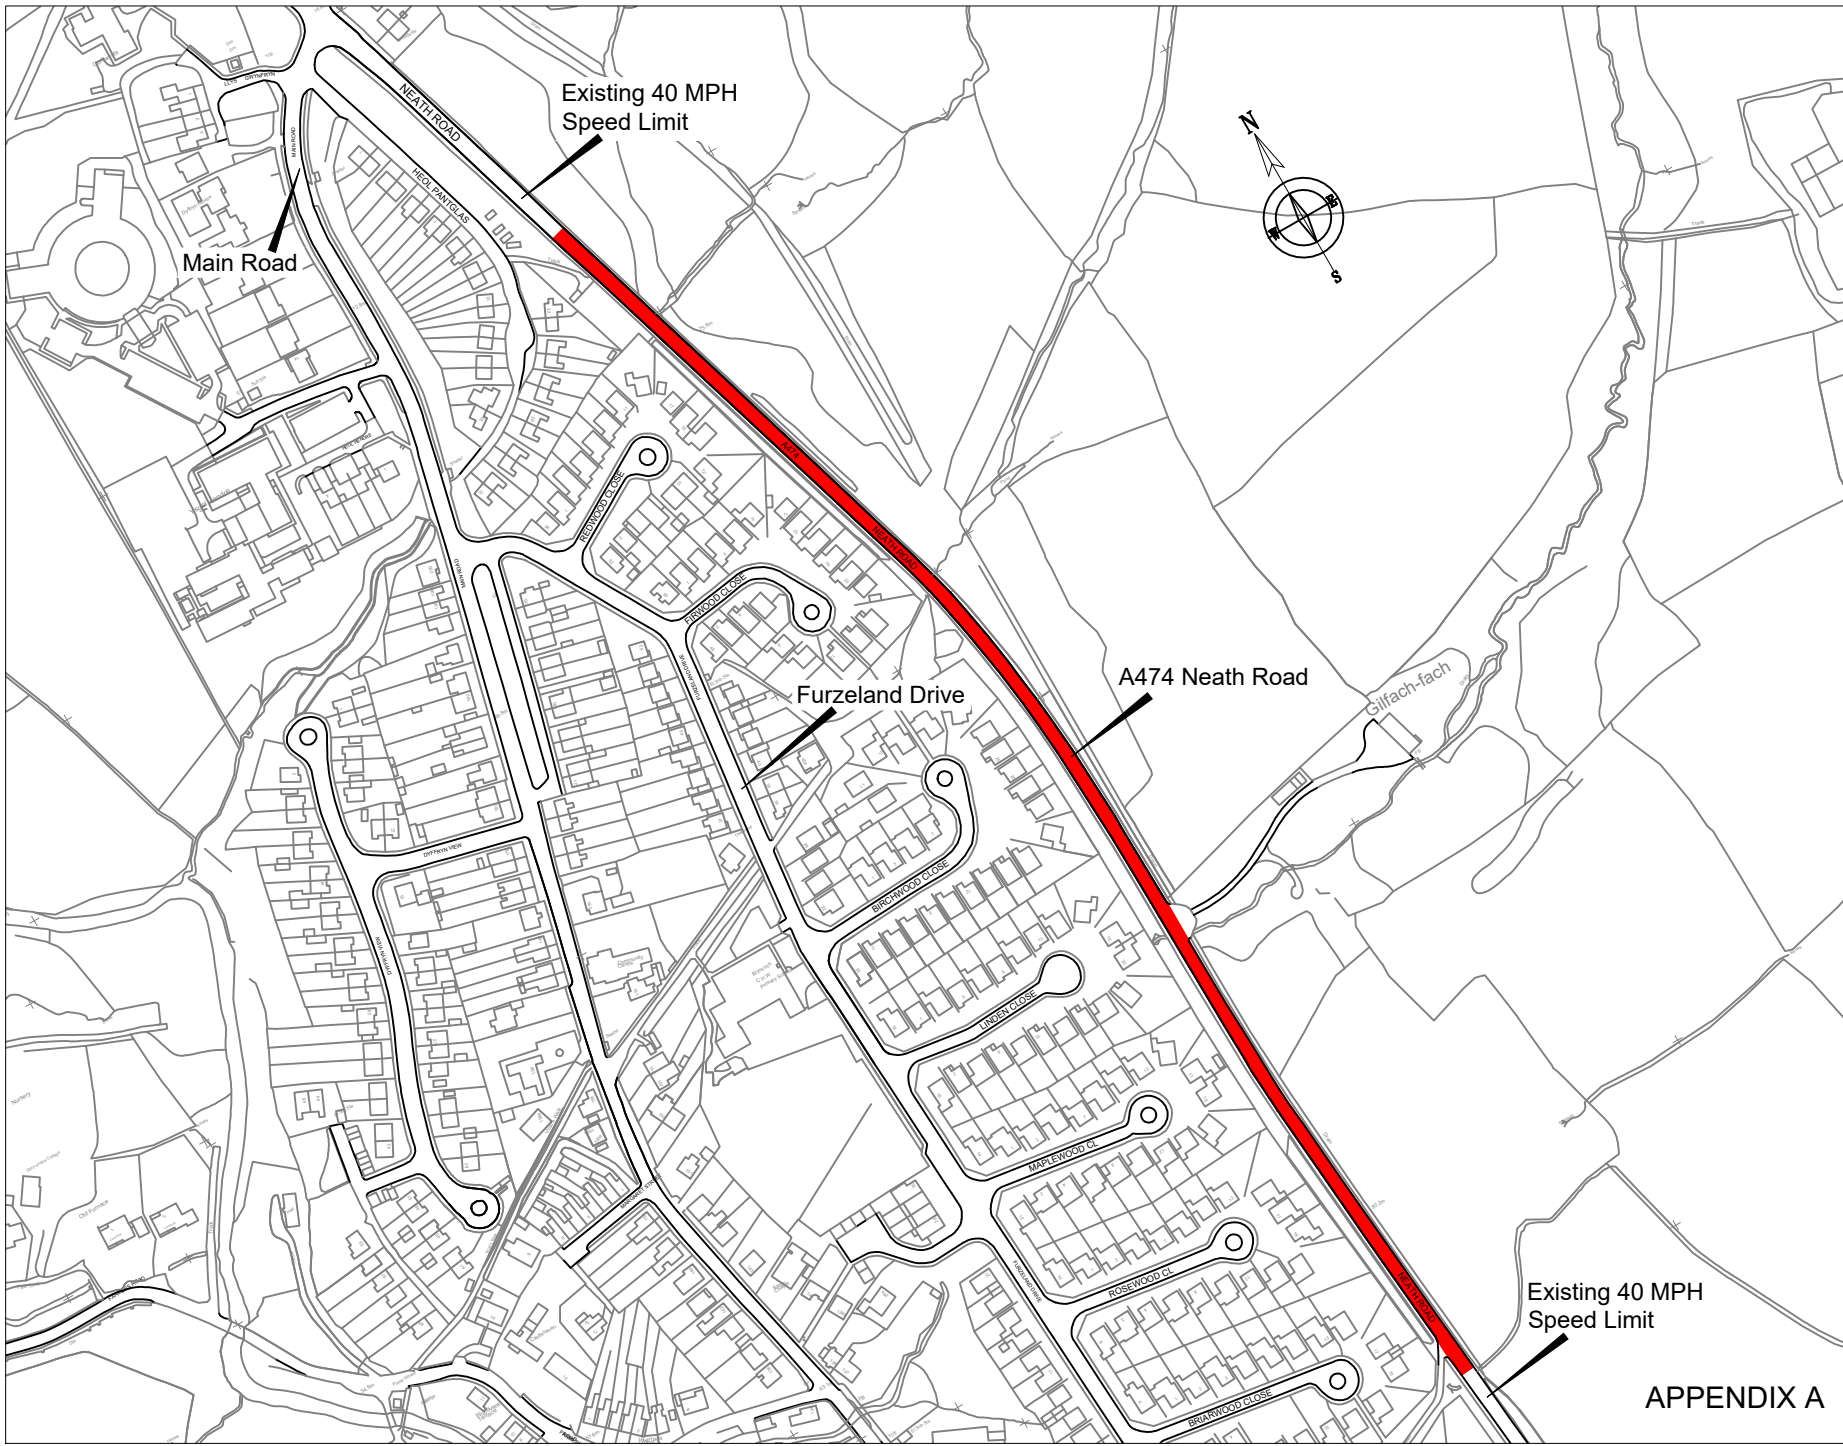


- 1. All dimensions are in millimetres unless otherwise stated.
- 2. Ordnance Survey Licence:
© Crown Copyright and Database Right 2013. Ordnance Survey 100023392.
© Hawlfraint a hawilau cronfa ddata'r goron 2013. Rhid trwydded yr arolwg ordnans 100023392.

KEY

 Proposed 40mph speed limit



Rev	Details	Dr	Ch	Ap	Date

Client



ENGINEERING AND TRANSPORT
NICOLA PEARCE
DIRECTOR OF ENVIRONMENT AND REGENERATION
THE QUAYS, BRUNEL WAY
BAGLAN ENERGY PARK
NEATH SA11 2GG

Job Title
PROPOSED 40MPH SPEED LIMIT
A474 NEATH ROAD,
BRYNCOCH,
NEATH

File No.	TR_10	Financial Code No.	
Drawn	JBK	Checked	MCB
Date	Apr'22	Date	Apr'22
Approved	IHH	Date	Apr'22
Scales	NTS		

Drawing No. **C61220.01**

APPENDIX A

Dwg No.

Job Title