

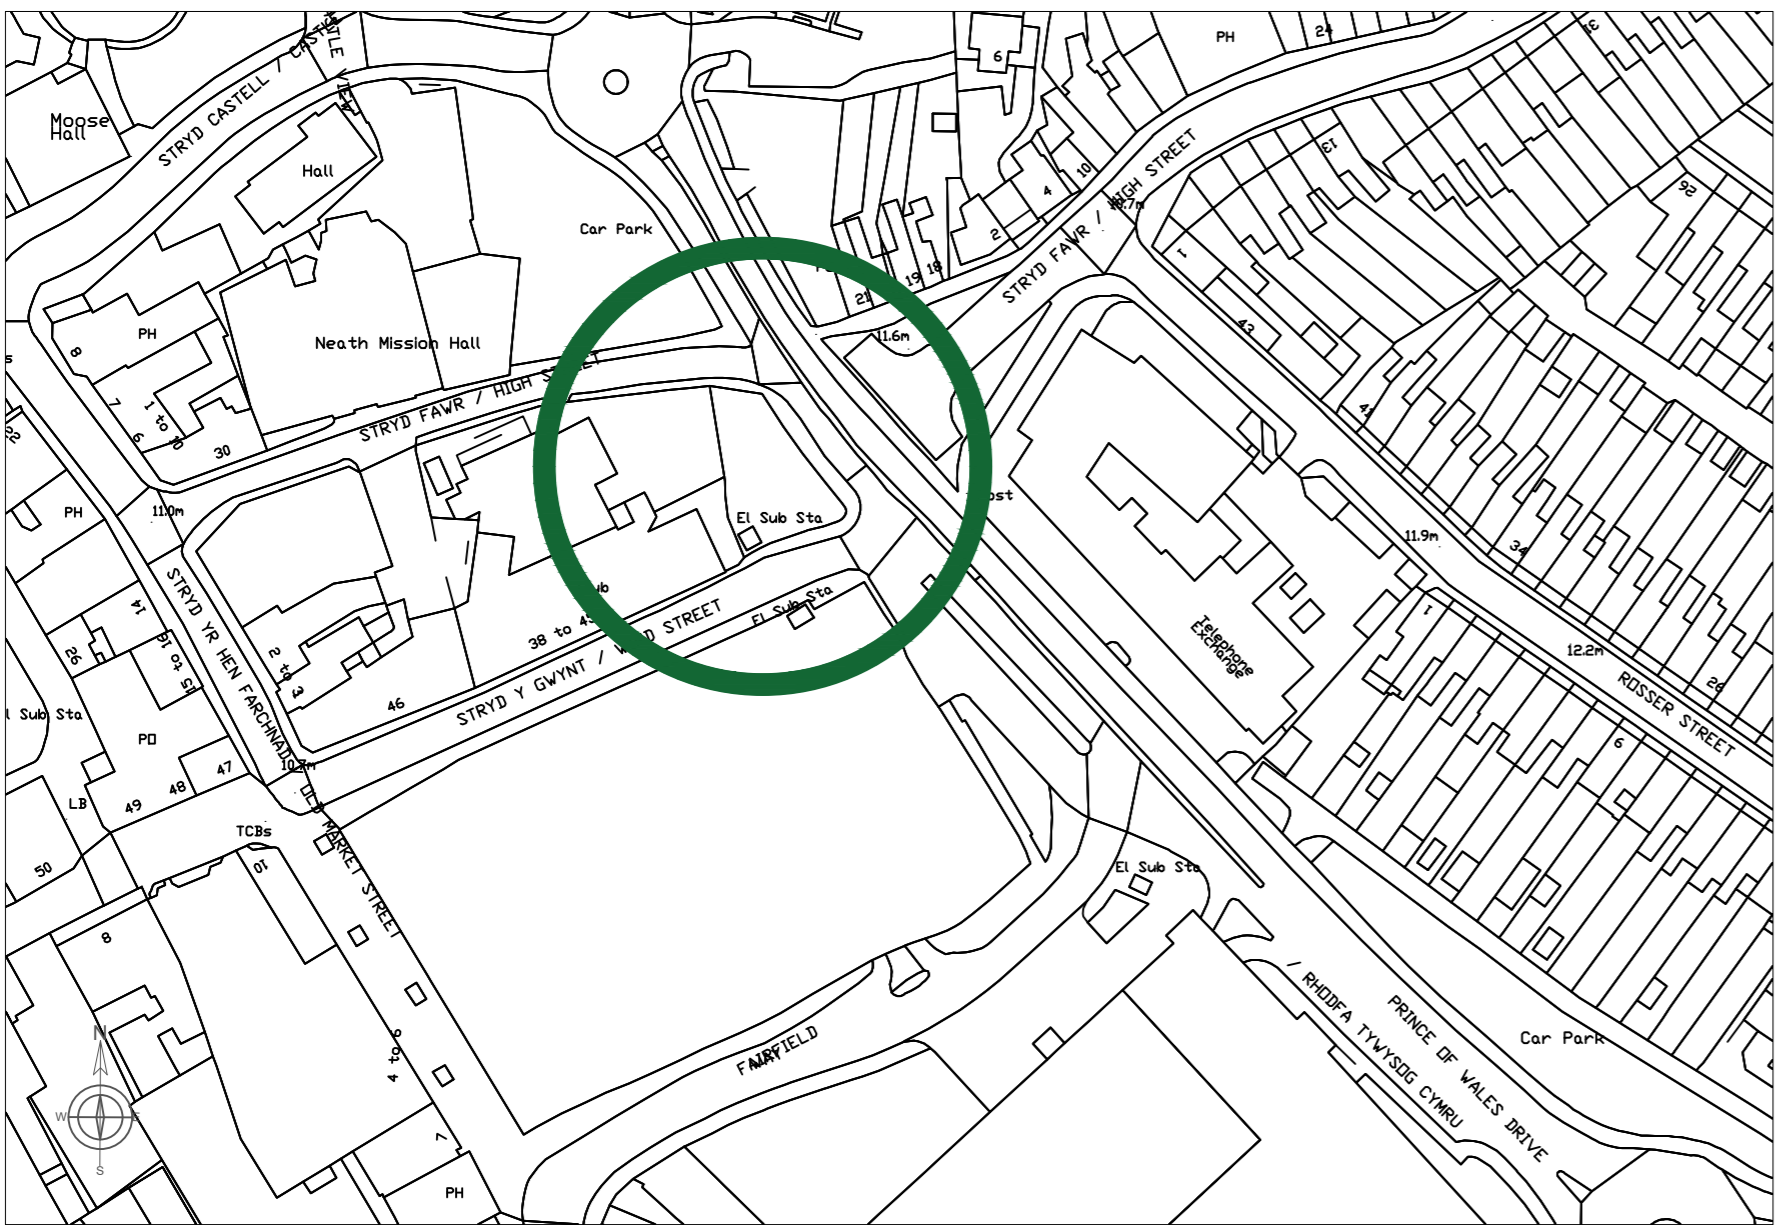


1. All dimensions are in millimetres unless otherwise stated.

Extent of No Stopping Except Taxis Order in Mackworth Yard

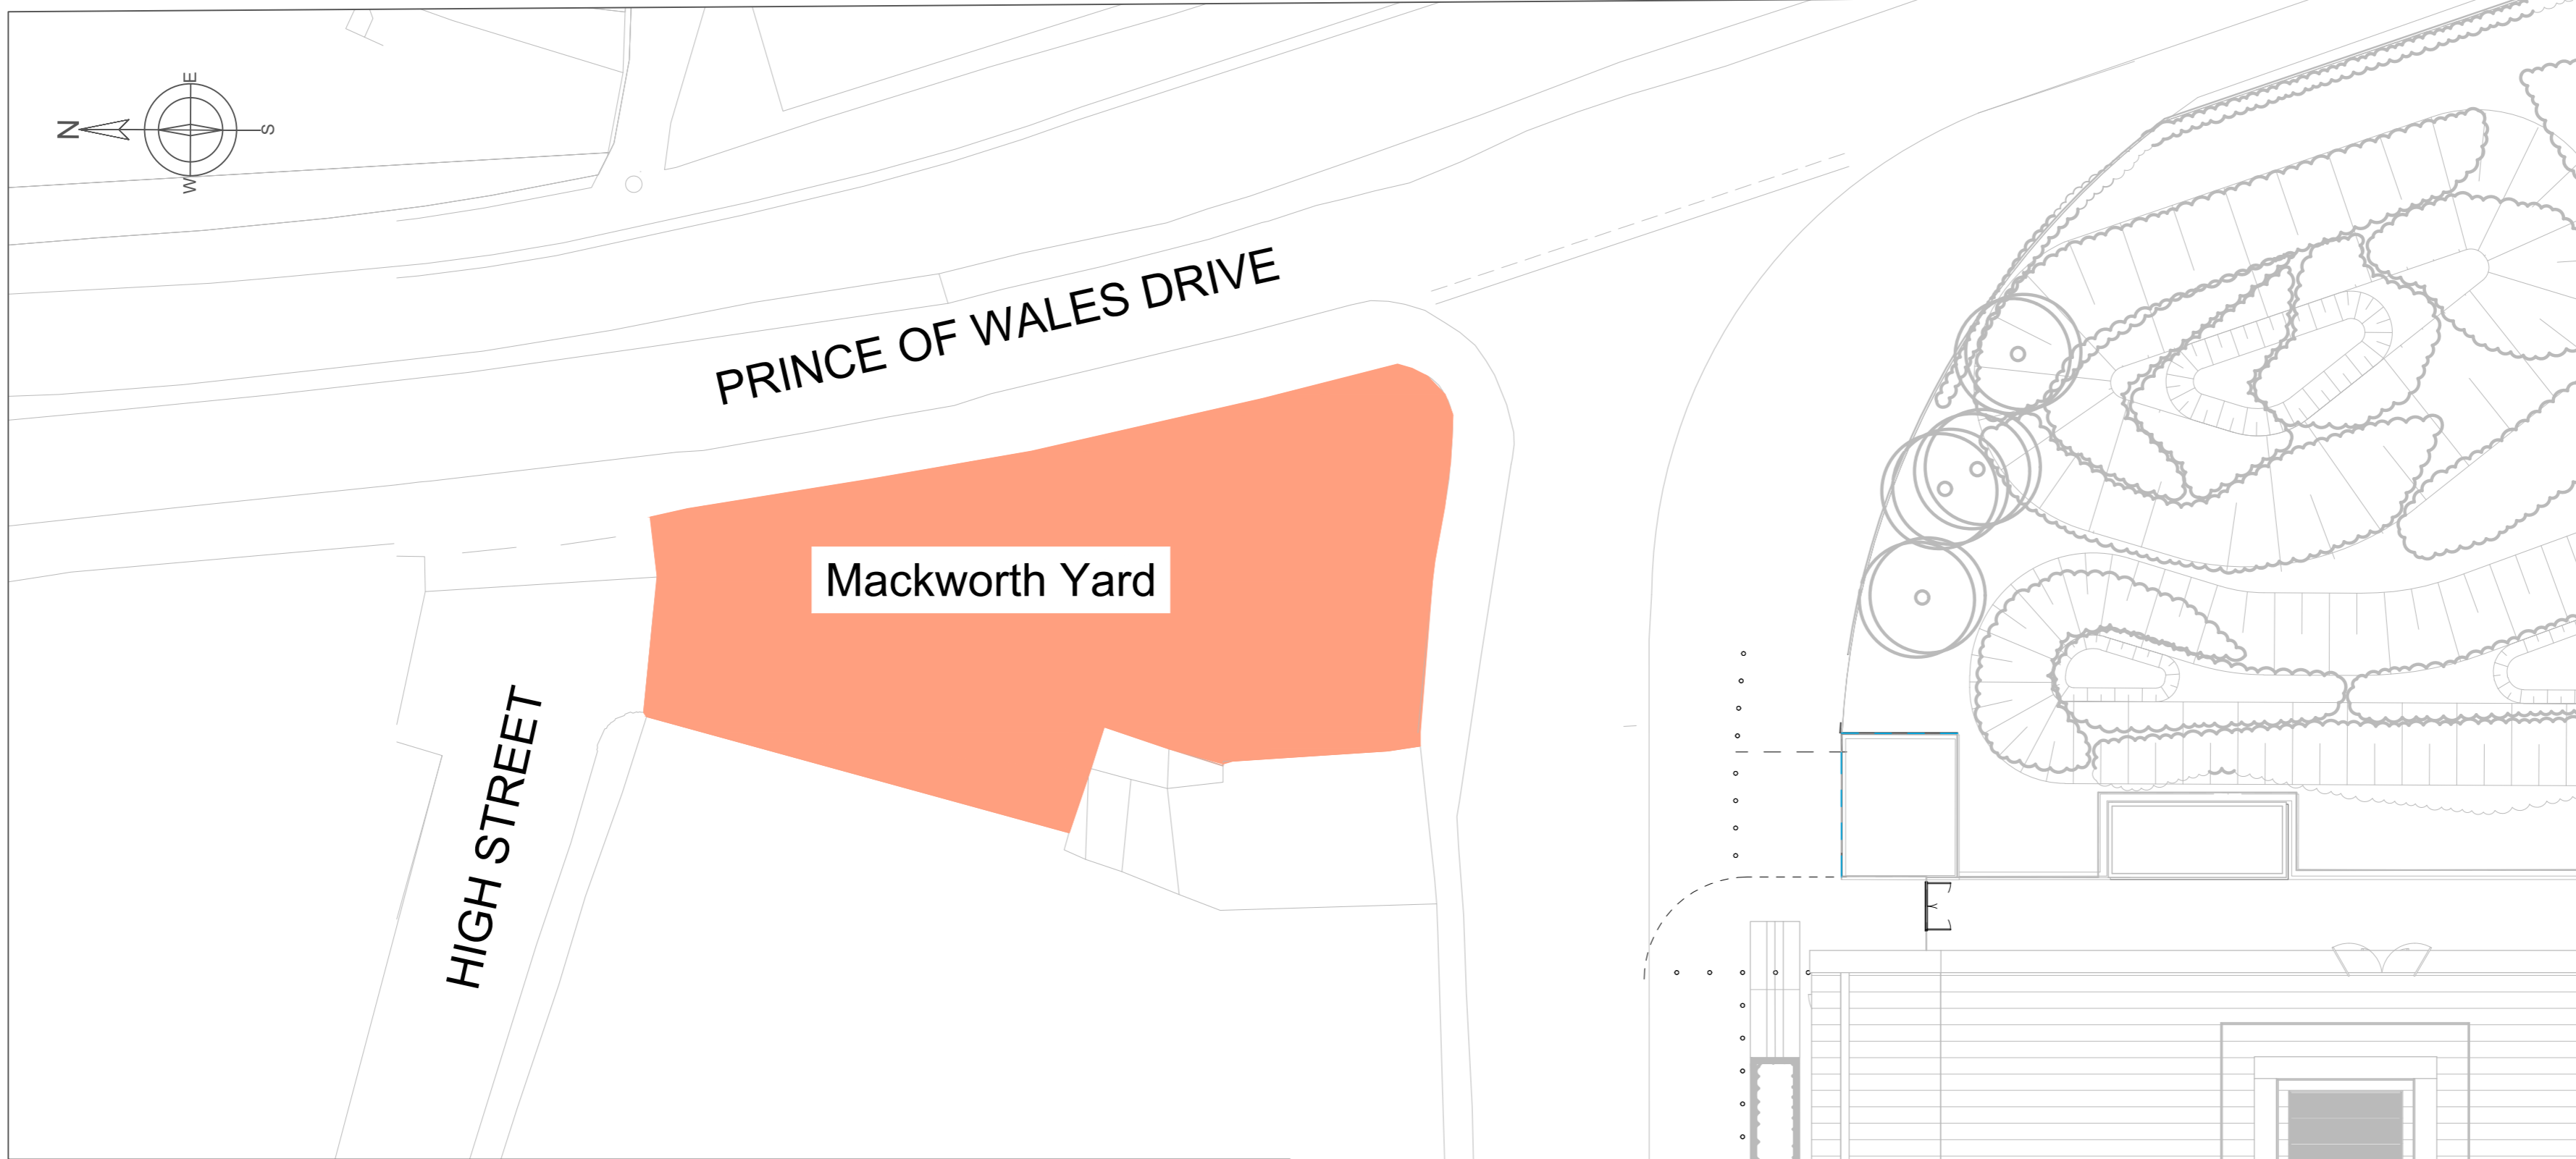

SITE LOCATION - SCALE 1:1250

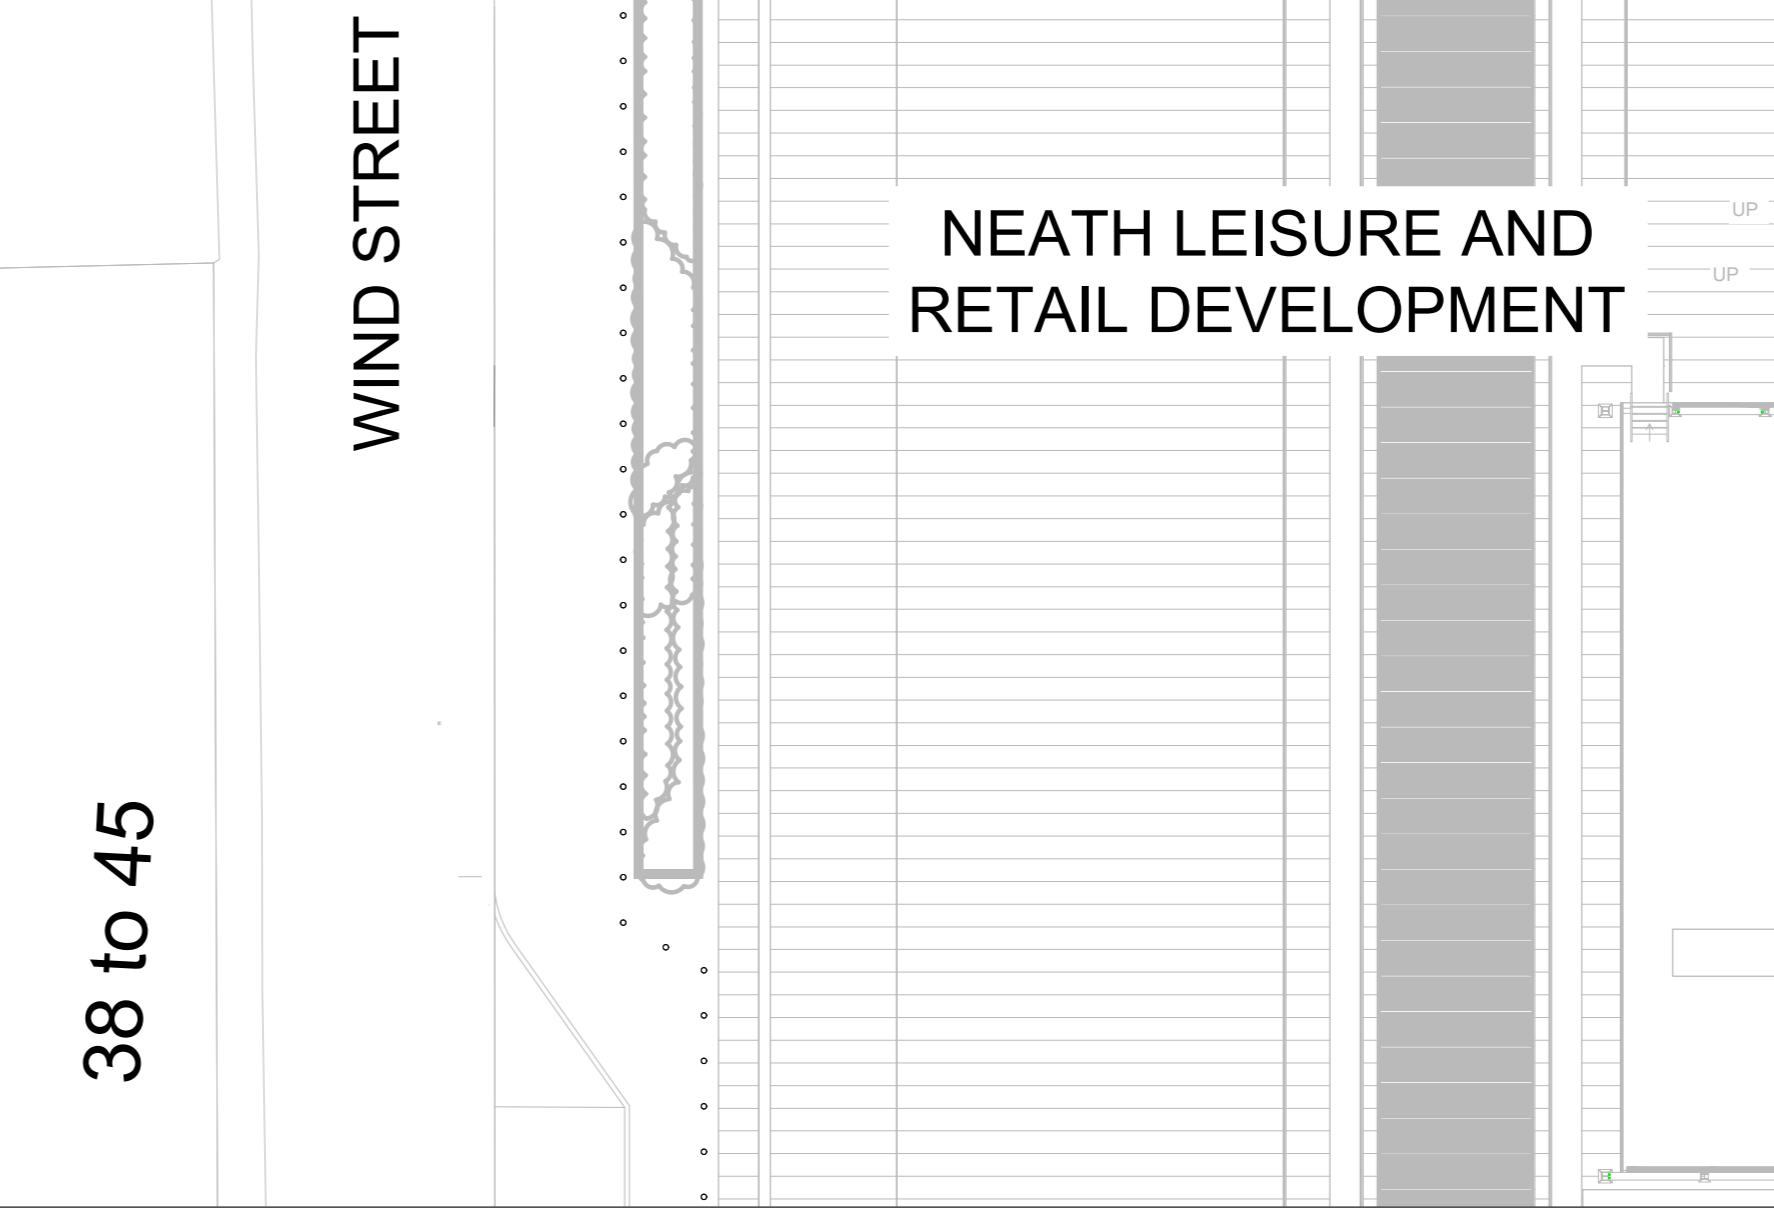


EXTENT OF SITE FOR SURVEY - SCALE 1:2000

'APPENDIX A'

Rev	Details	Dr	Ch	Ap	Date

Client

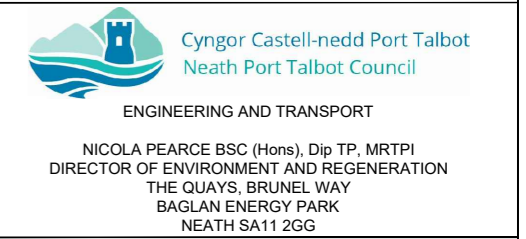

Job Title
PROPOSED NO STOPPING EXCEPT TAXIS
MACKWORTH YARD NEATH

File No.	Financial Code No.
Drawn RLJ	Checked MCB Approved HHH
Date AUG'22	Date AUG'22 Date AUG'22
Scales As Detailed	Status PRELIM

Drawing No. **D31970_NLRD_MackworthYard**

Drg. No.

Job Title