


Proposed Diversion of Footpath 14 Port Talbot

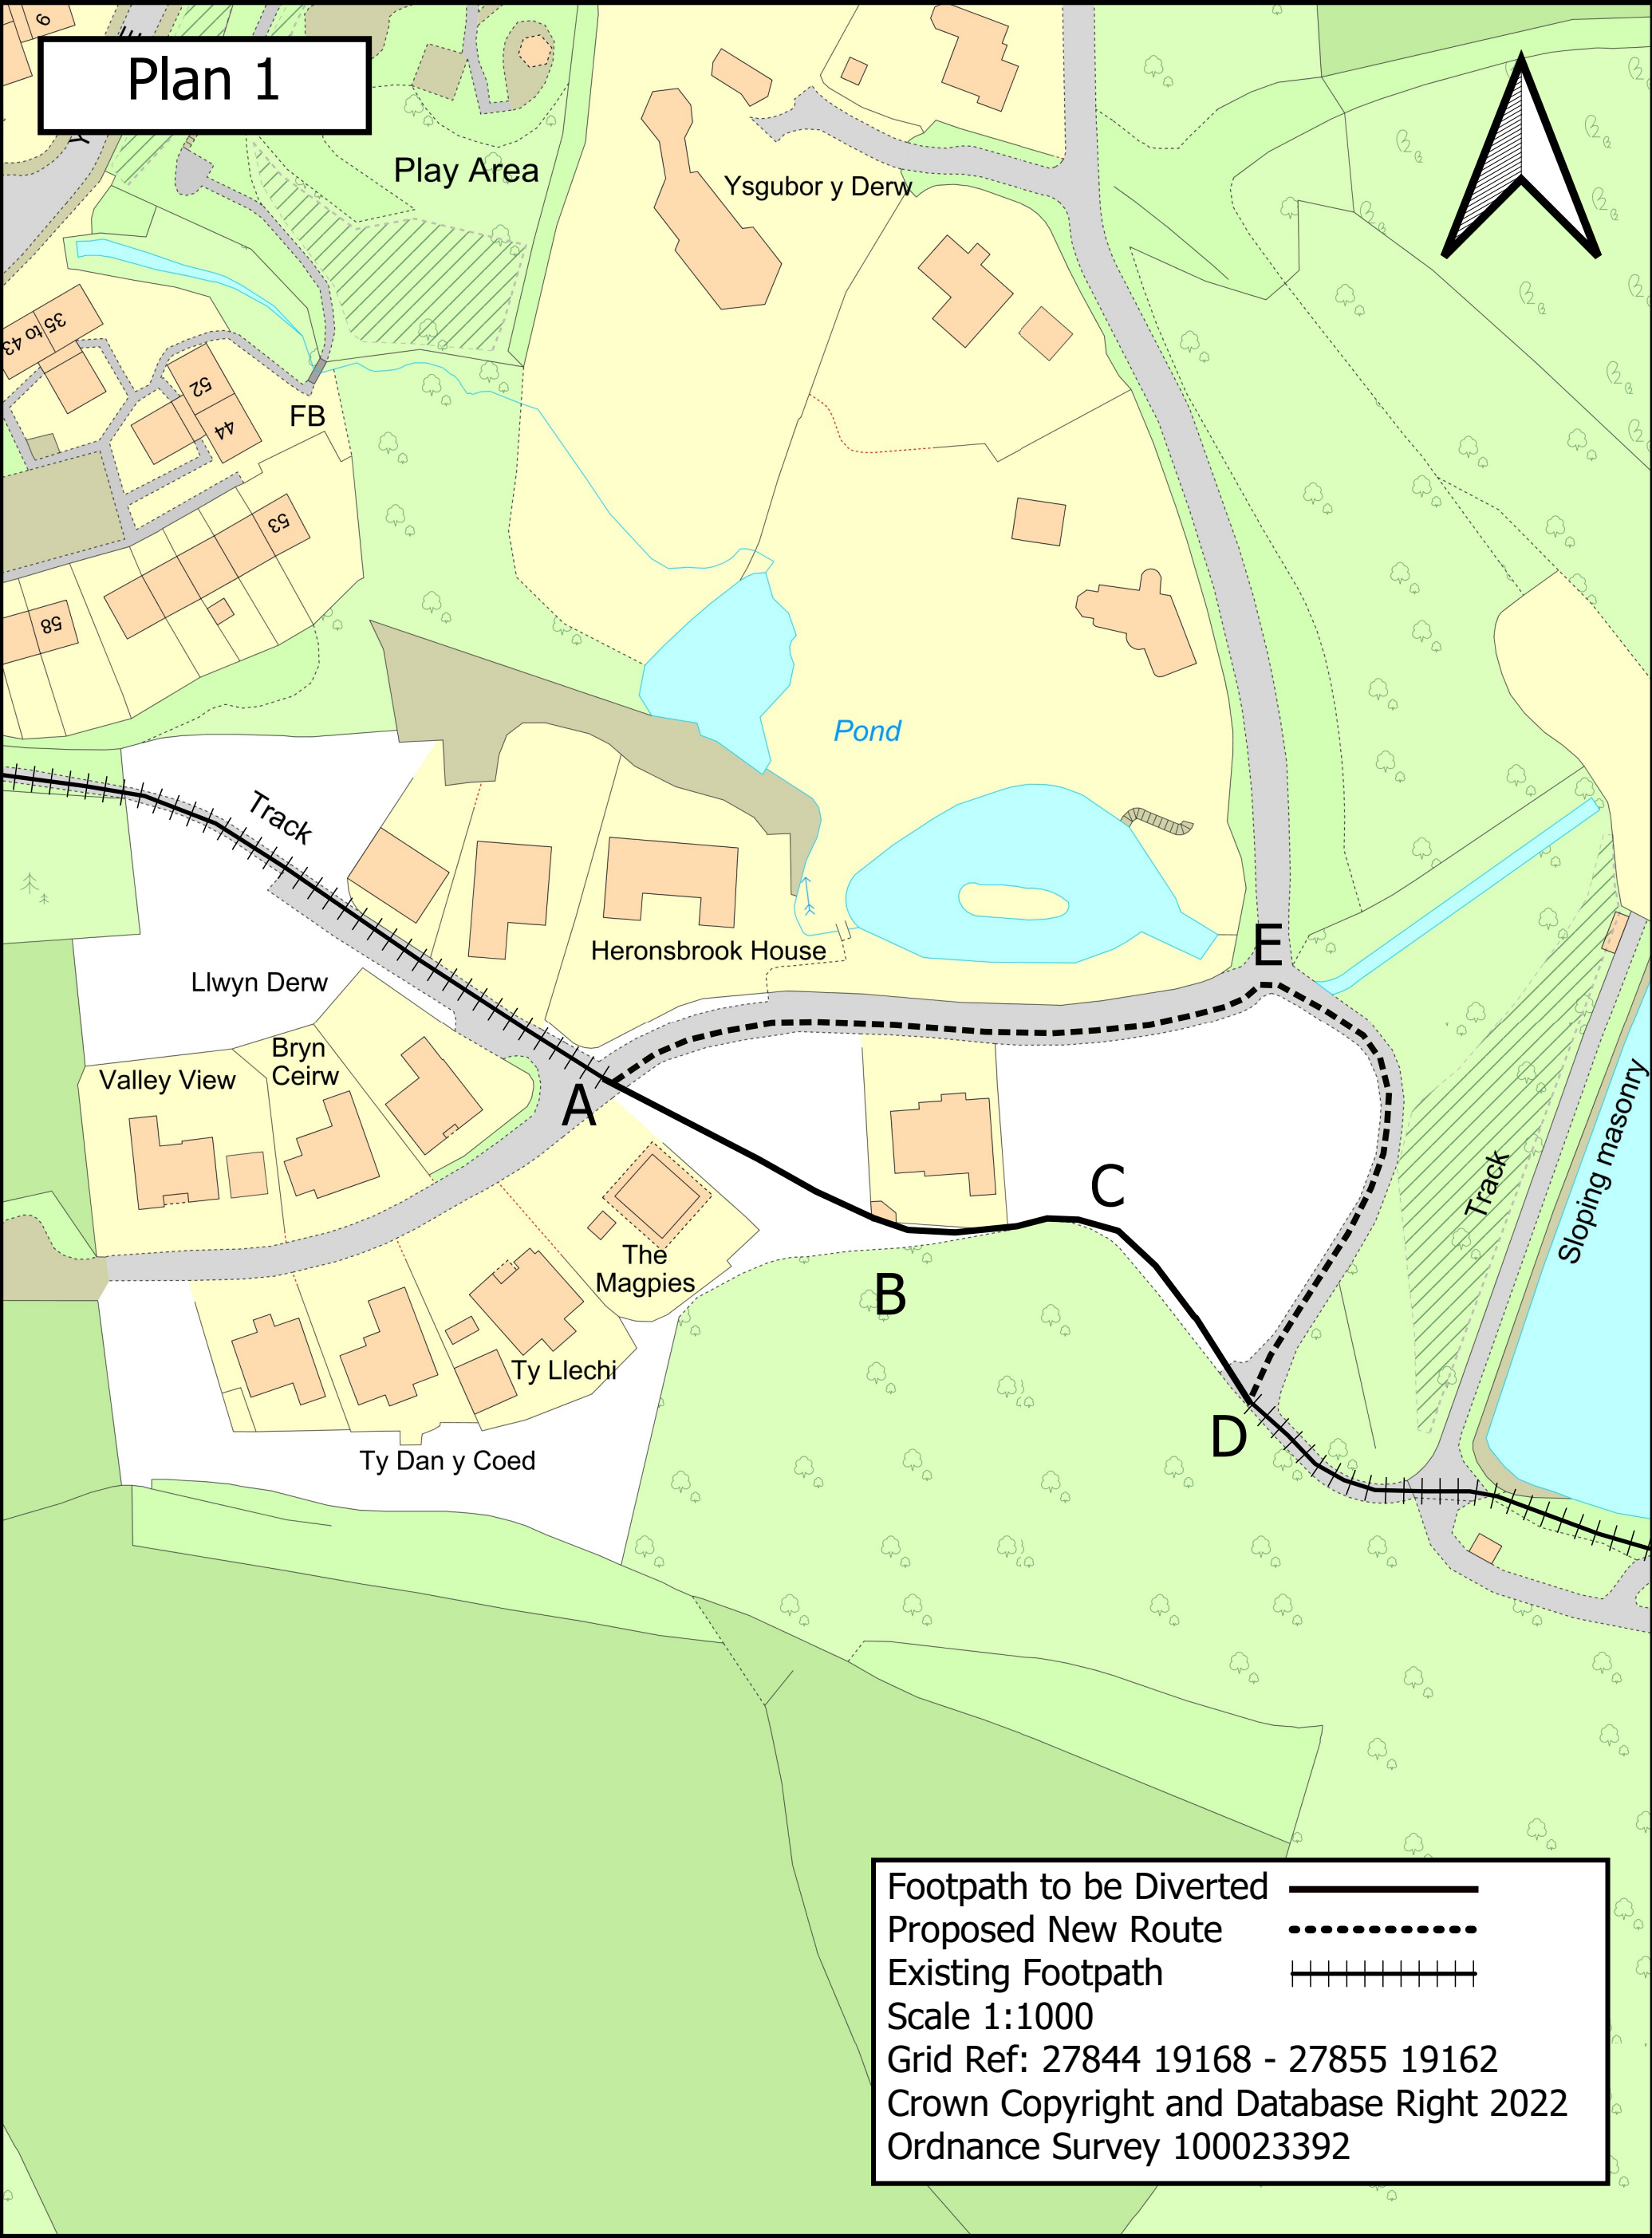

Footpath to be Diverted —————
Proposed New Route
Existing Footpath +++++
Scale 1:1000
Grid Ref: 27844 19168 - 27855 19162
Crown Copyright and Database Right 2022
Ordnance Survey 100023392