


# Proposed Diversion of Footpath 14 Port Talbot

Plan 2

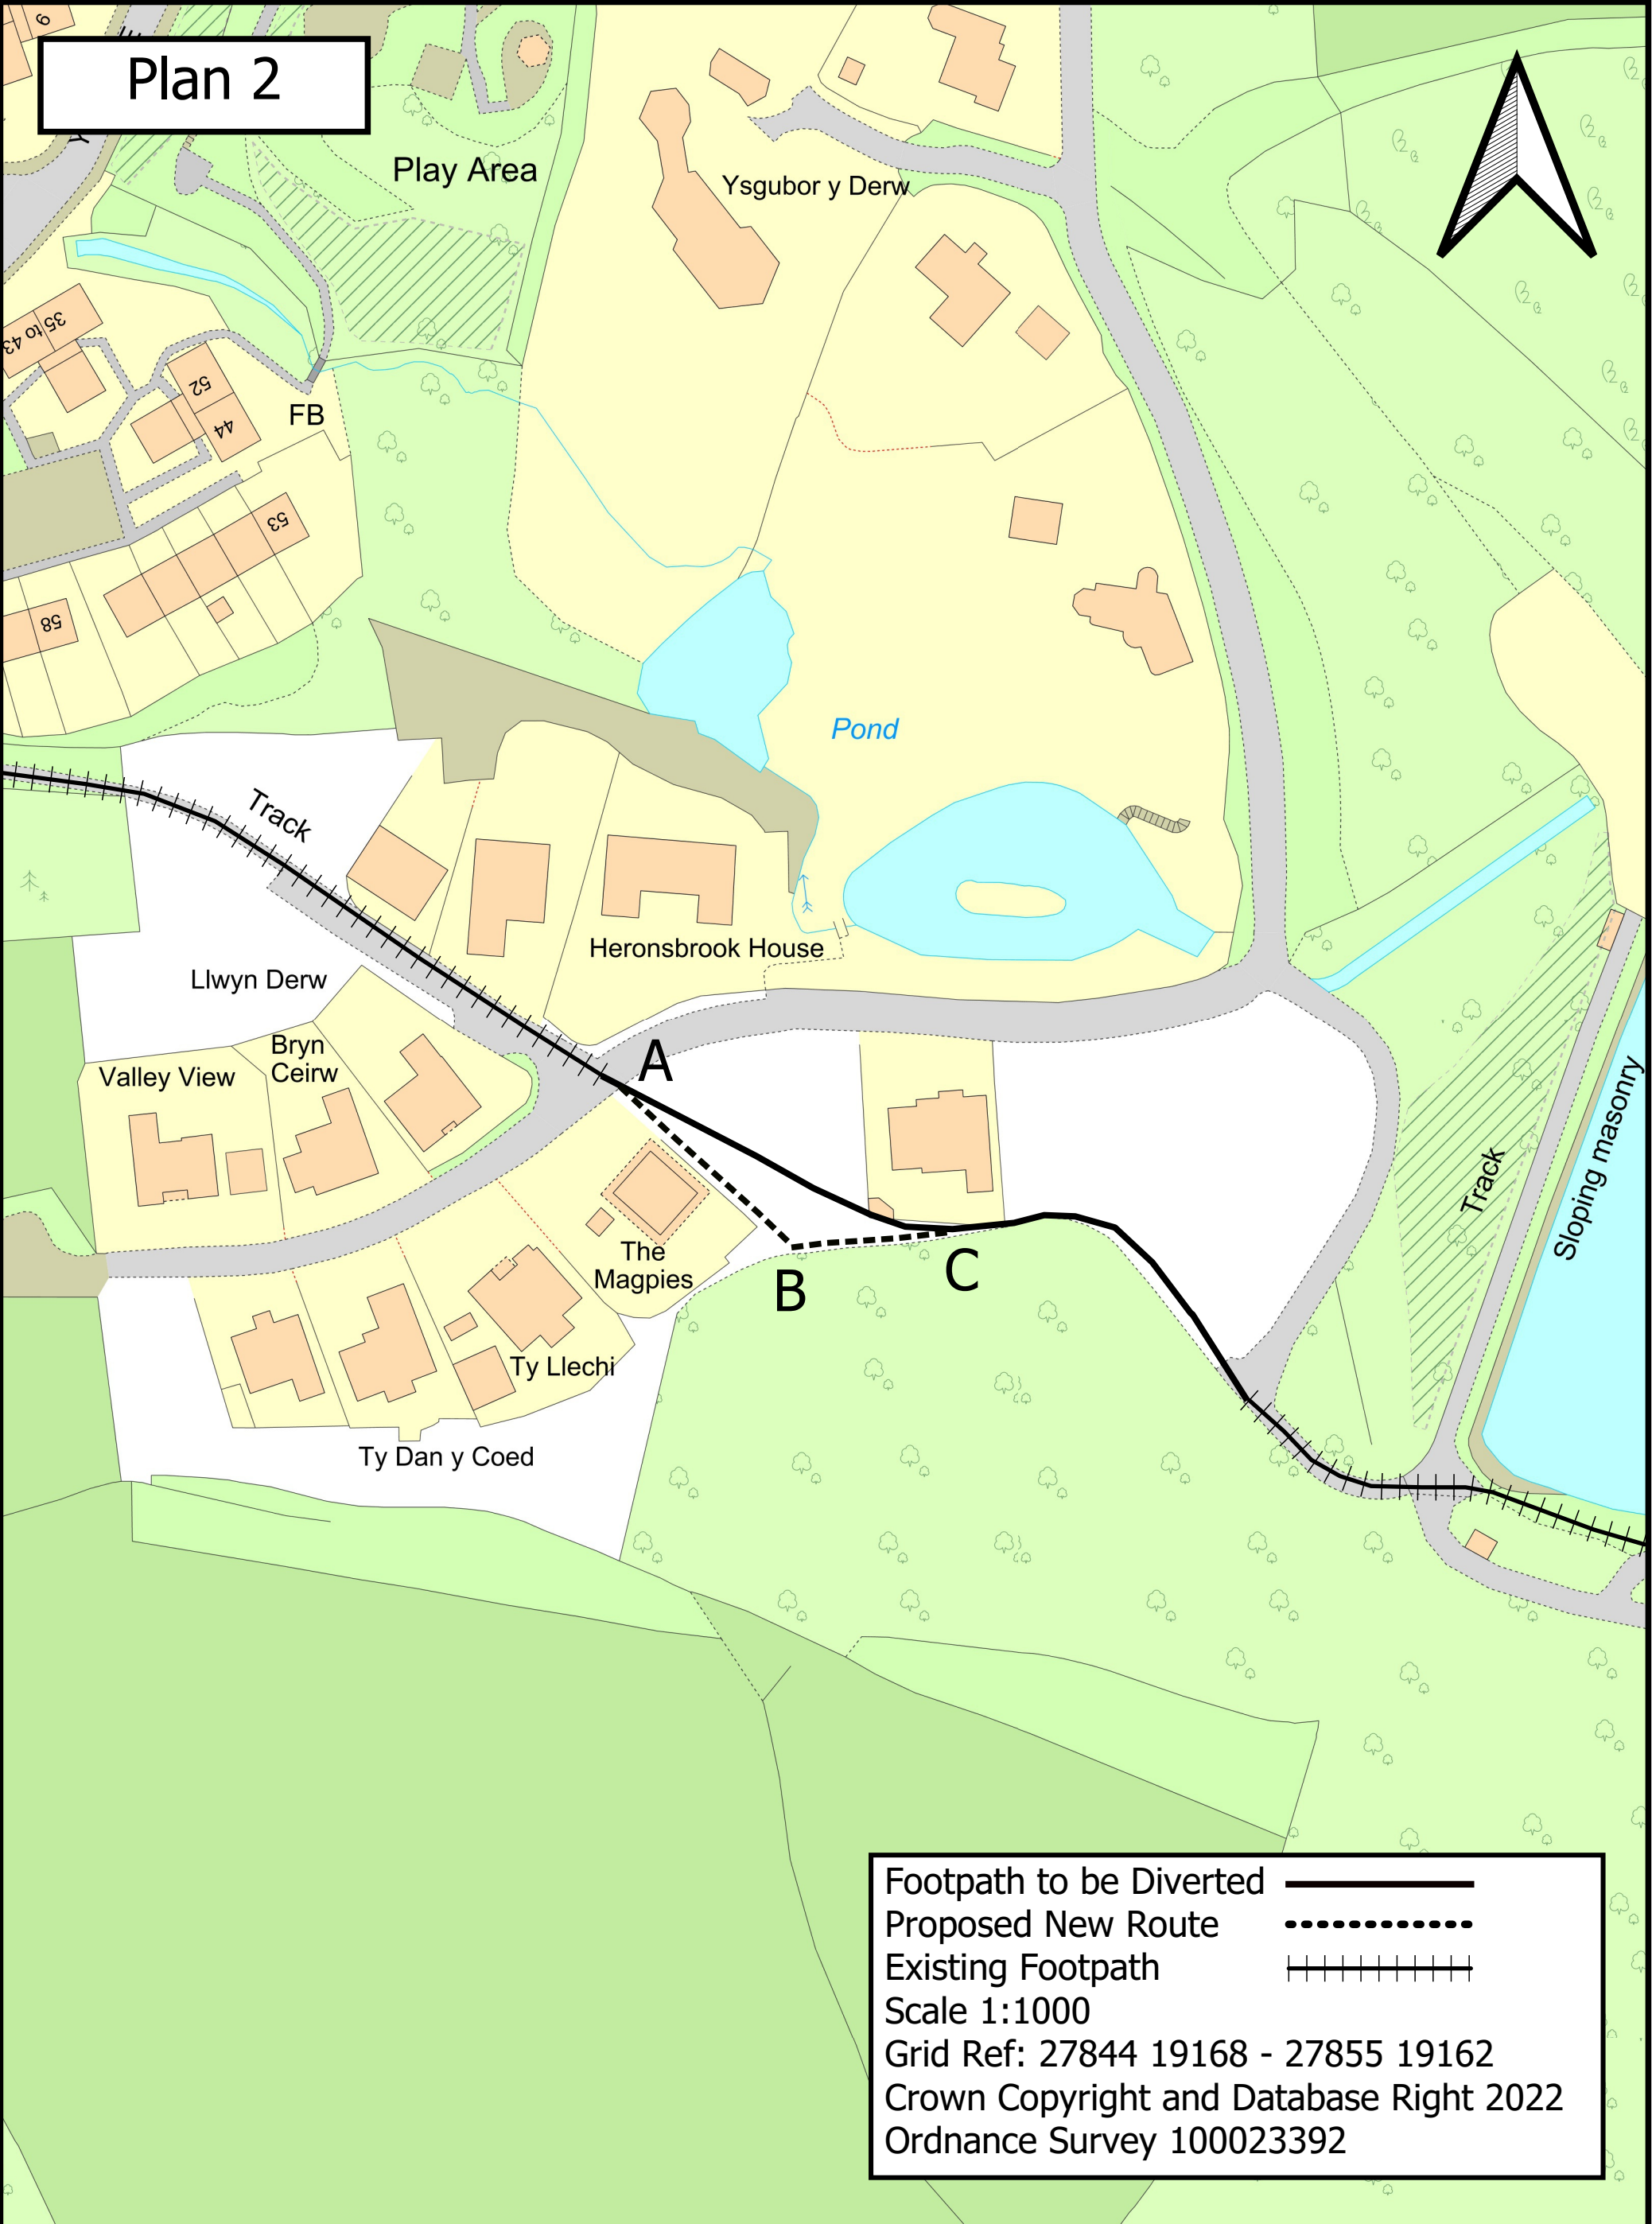

Footpath to be Diverted —————  
Proposed New Route - - - - -  
Existing Footpath + + + + +  
Scale 1:1000  
Grid Ref: 27844 19168 - 27855 19162  
Crown Copyright and Database Right 2022  
Ordnance Survey 100023392