


- 1 THIS IS A C.A.D. DRAWING AND SHOULD NOT BE AMENDED BY HAND.
- 2 All dimensions in millimetres unless otherwise stated.

**KEY**

 Proposed residents only parking bay (24 Hrs)

Rev	Details	Dr	Ch	Ap	Date

Client



Cyngor Castell-nedd Port Talbot  
Neath Port Talbot Council

ENGINEERING AND TRANSPORT

NICOLA PEARCE BSC (Hons), Dip TP, MRTPI  
DIRECTOR OF ENVIRONMENT AND REGENERATION  
THE QUAYS, BRUNEL WAY  
BAGLAN ENERGY PARK  
NEATH SA11 2GG


Project

SIDING TERRACE / LONLAS  
BUSINESS PARK ACCESS ROAD,  
SKEWEN

PROPOSED TRAFFIC ORDERS

File No:	TR 25	Financial Code No:	
Drawn:	JBK	Checked:	MCB
Date:	Oct22	Approved:	HHH
Date:	Oct22	Date:	Oct22
Scales:	NTS		
Drawing No:	C30281.05		

APPENDIX B

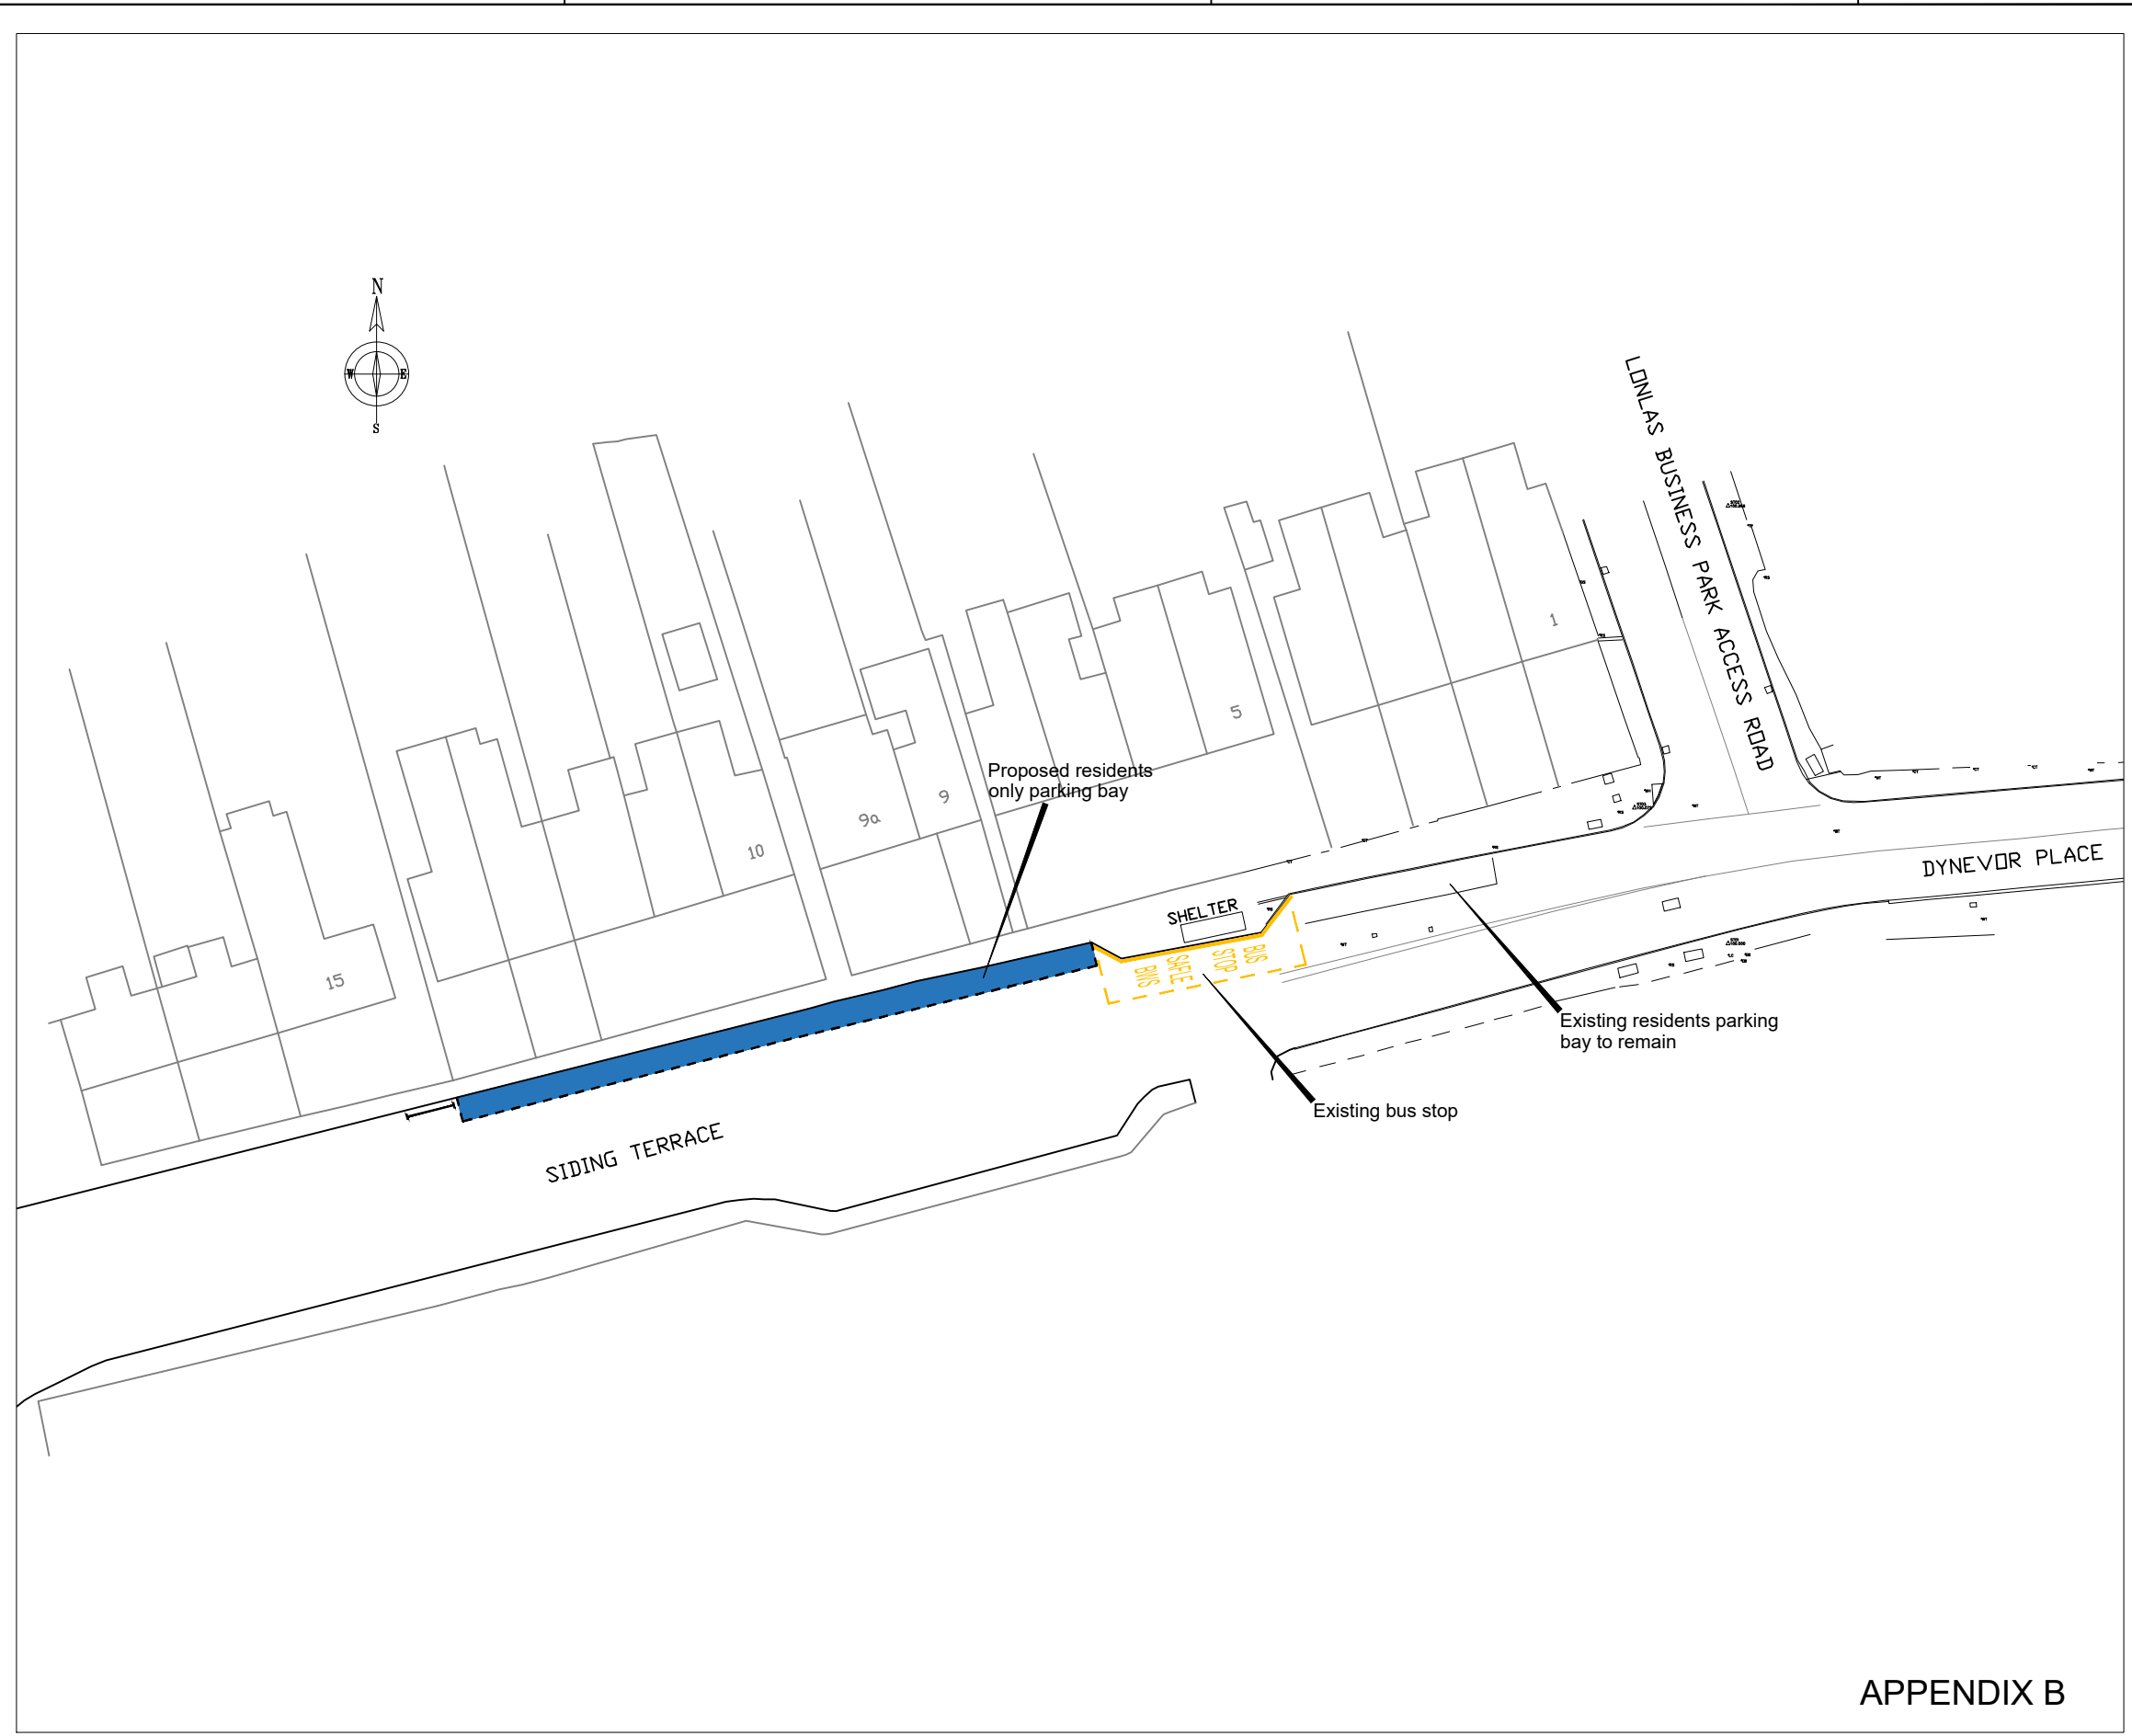

Dwg. No.

Project