

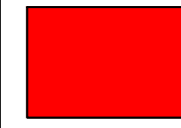


1. All dimensions are in millimetres unless otherwise stated.

 Proposed Traffic Calming Location (Speed Cushions)

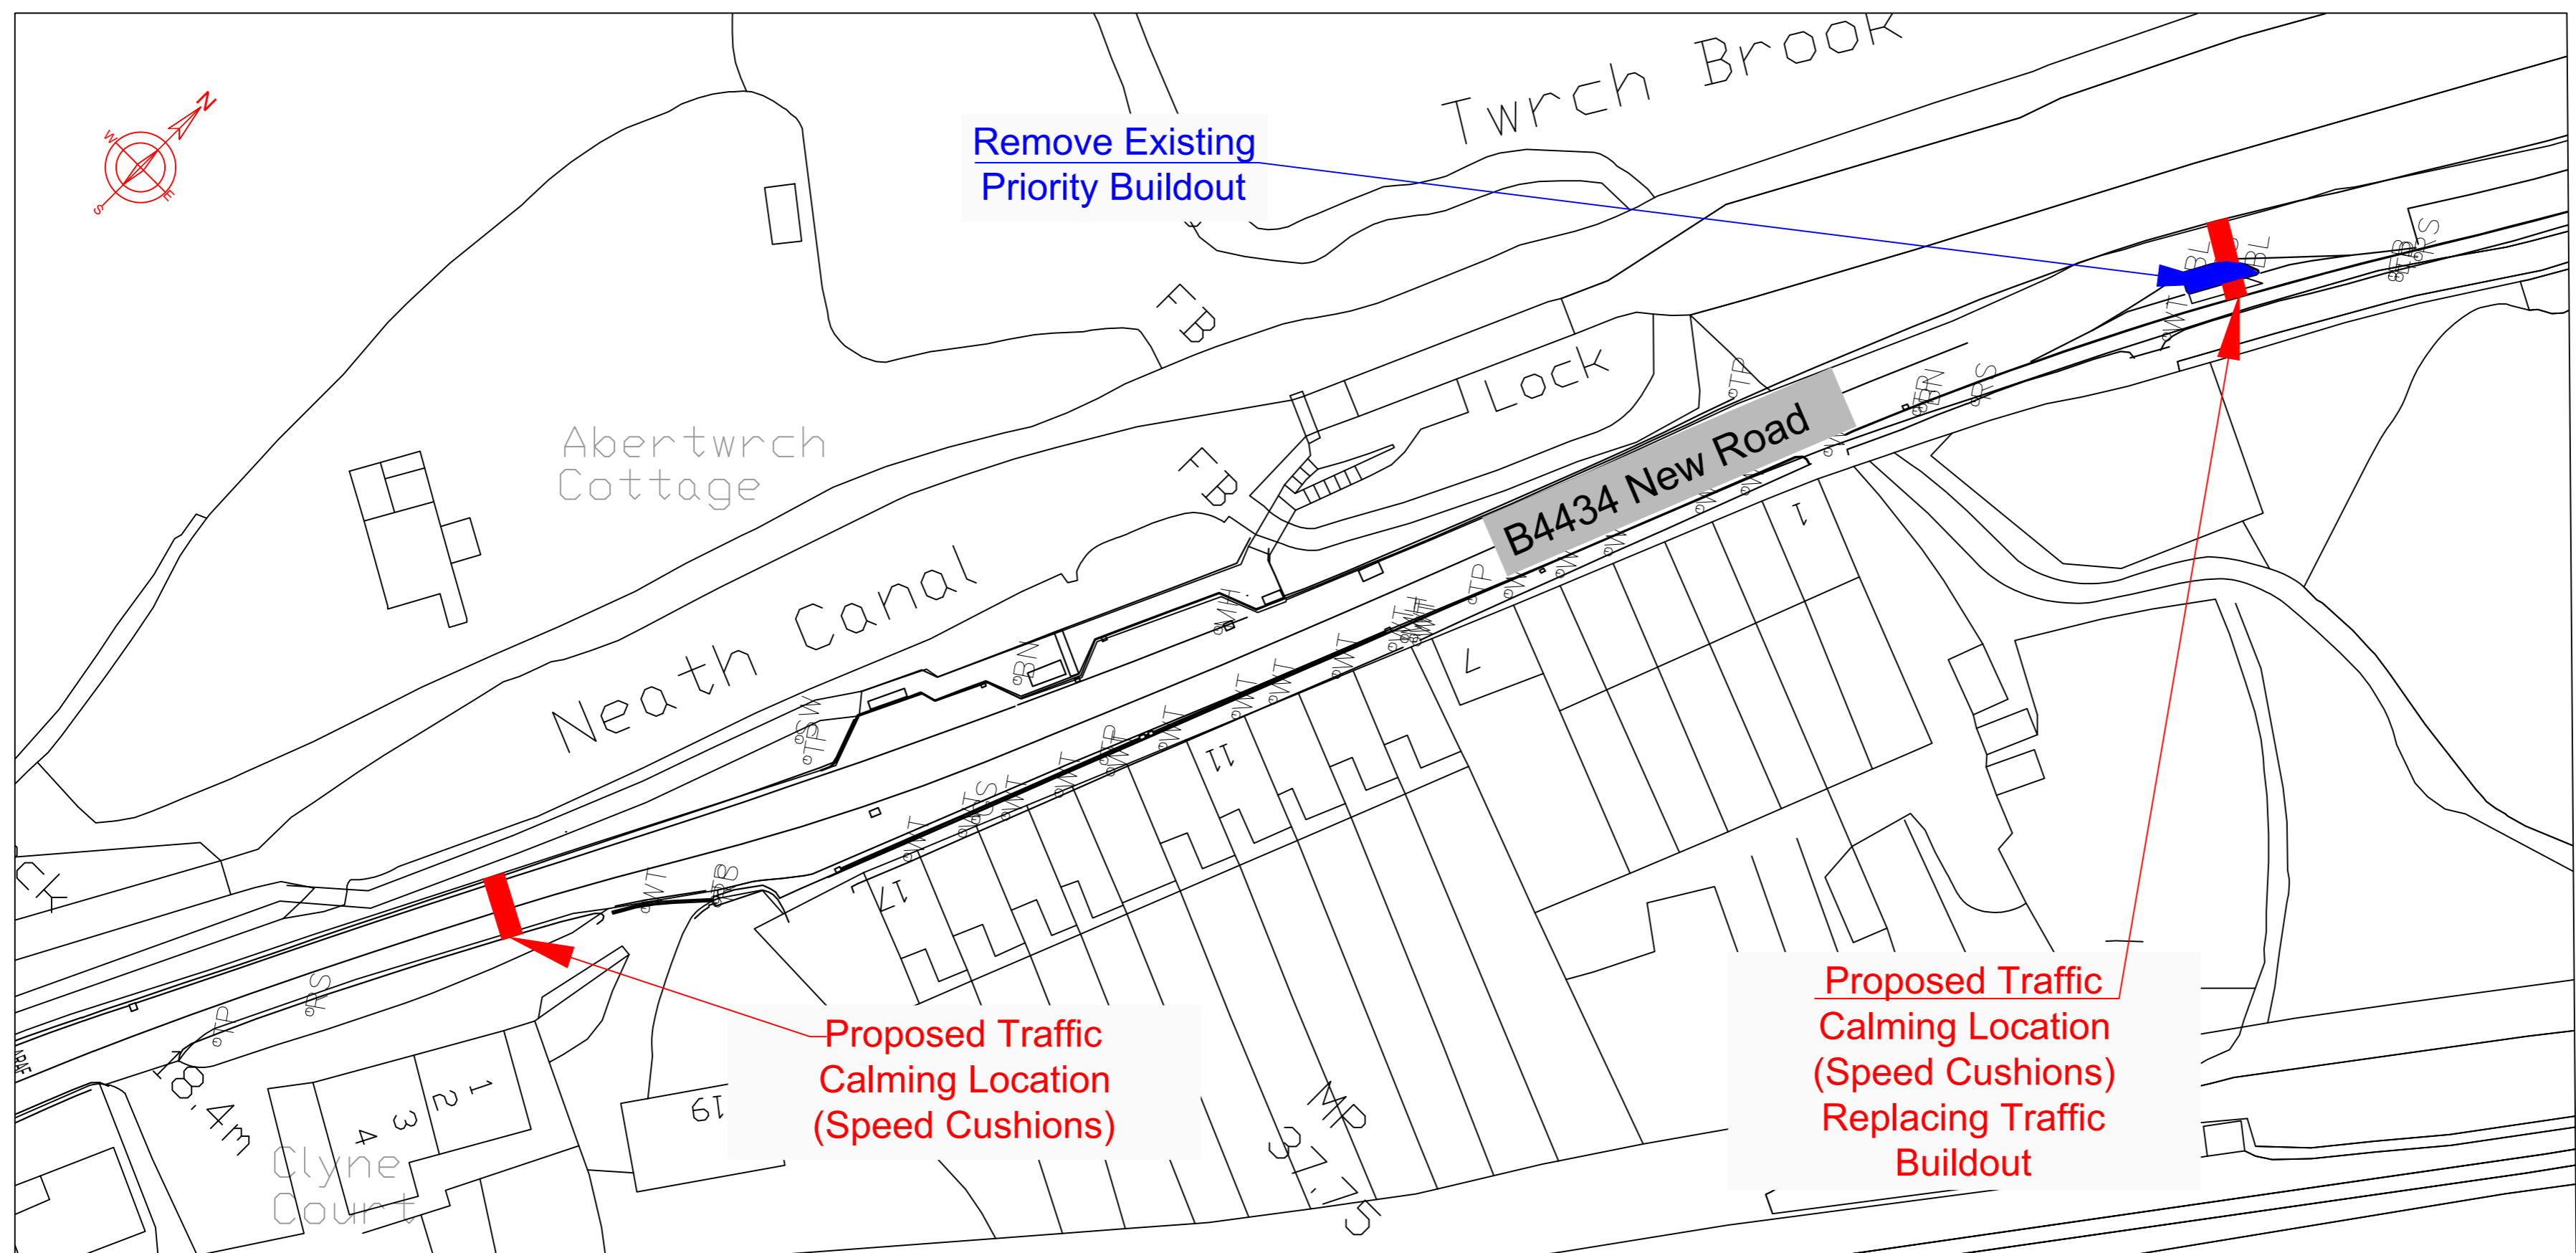

EXTENT OF TRAFFIC CALMING - SCALE 1:500 @ A2

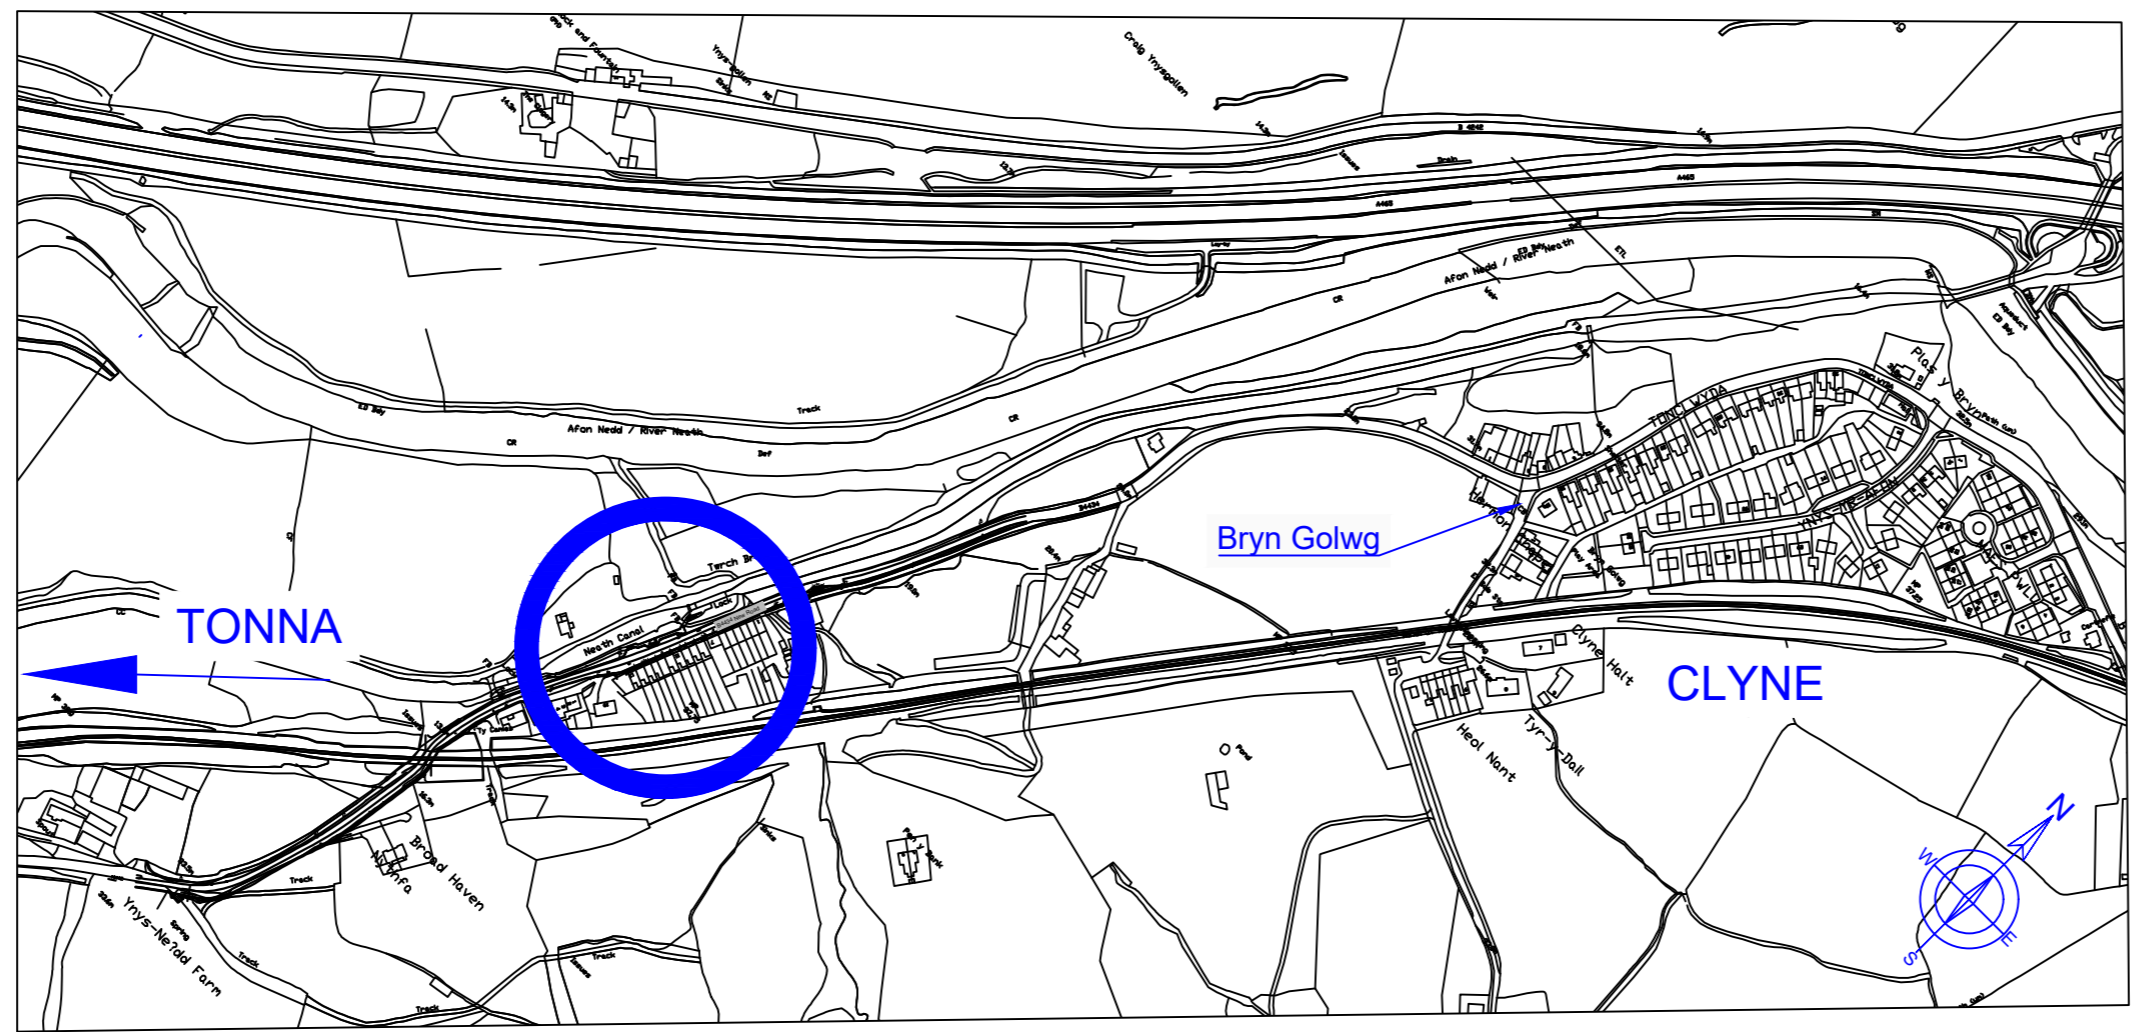

SITE LOCATION - SCALE 1:5000 @ A2

Rev	Details	Dr	Ch	Ap	Date

Client

 **Cyngor Castell-nedd Port Talbot**
Neath Port Talbot Council
ENGINEERING AND TRANSPORT
NICOLA PEARCE BSC (Hons), Dip TP, MRTPI
DIRECTOR OF ENVIRONMENT AND REGENERATION
THE QUAYS, BRUNEL WAY
BAGLAN ENERGY PARK
NEATH SA11 2GG

Job Title
B4434 NEW ROAD, CLYNE
PROPOSED TRAFFIC CALMING

File No.	Financial Code No.
Drawn RLJ	Checked MCB
Date AUG'22	Date AUG'22
Approved HHH	Date AUG'22
Scales As Detailed	Status PRELIM
Drawing No. C30330_NRC_TC_TRO1	

Dwg. No.

Job Title