




NOTES

1. All dimensions are in millimetres unless otherwise stated.

KEY

-  Welsh Government Default 20mph Speed Limit Extent
-  Proposed 20mph Speed Limit Extent

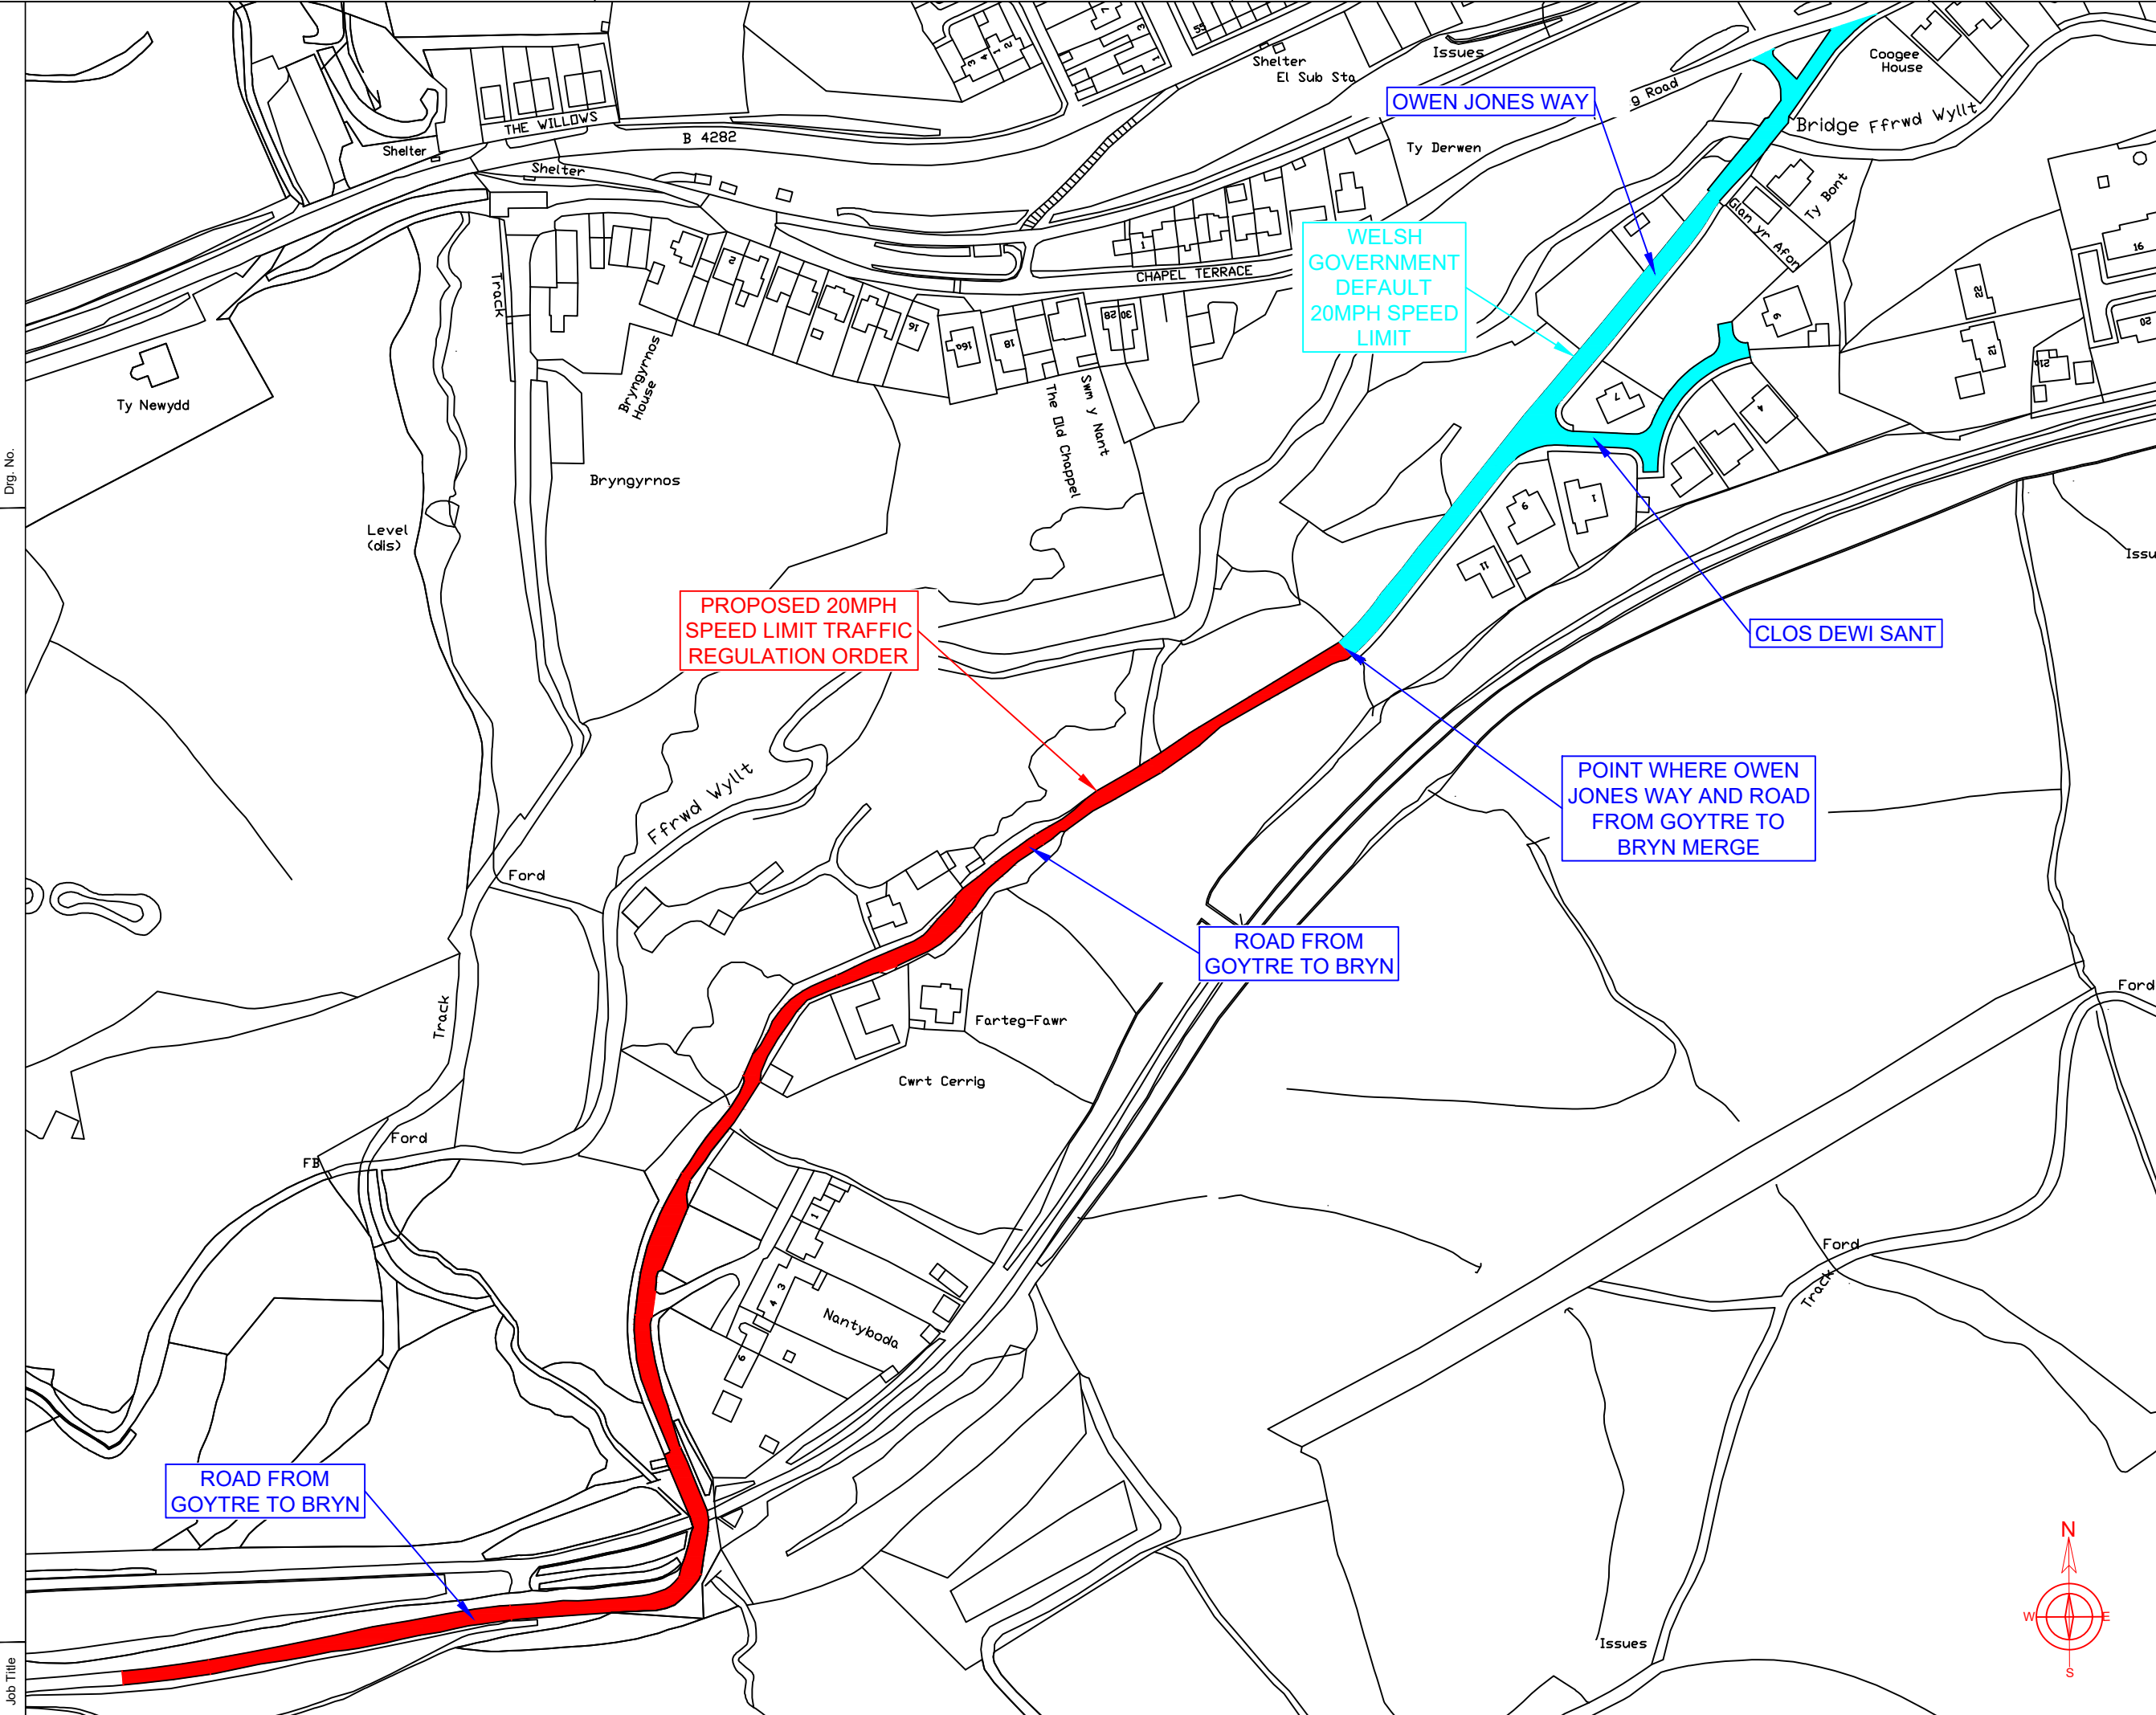

PROPOSED 20MPH SPEED LIMIT TRAFFIC REGULATION ORDER

WELSH GOVERNMENT DEFAULT 20MPH SPEED LIMIT

OWEN JONES WAY

CLOS DEWI SANT

POINT WHERE OWEN JONES WAY AND ROAD FROM GOYTRE TO BRYN MERGE


ROAD FROM GOYTRE TO BRYN

ROAD FROM GOYTRE TO BRYN

'APPENDIX B'

Rev	Details	Dr	Ch	Ap	Date

Client




**Cyngor Castell-nedd Port Talbot
Neath Port Talbot Council**
ENGINEERING AND TRANSPORT
NICOLA PEARCE BSC (Hons), Dip TP, MRTPI
DIRECTOR OF ENVIRONMENT AND REGENERATION
THE QUAYS, BRUNEL WAY
BAGLAN ENERGY PARK
NEATH SA11 2GG

Job Title
**OWEN JONES WAY, BRYN
PROPOSED 20MPH SPEED
LIMIT EXTENT**

File No.	Financial Code No.			
Drawn RLJ	Checked MCB	Approved HHH		
Date MAR'23	Date MAR'23	Date MAR'23		
Scales 1:2000 @ A2	Status PRELIM			

Drawing No. **C30420_OJW_TRO**

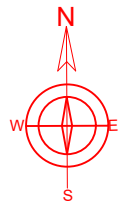

Dwg. No.

Job Title