


A
 FR-TON-SU001/TROR
 Dwg. No.
 Active Travel Route FR-TON-SU001 Proposed Raised Roundabout B4434 Roundabout
 Job Title

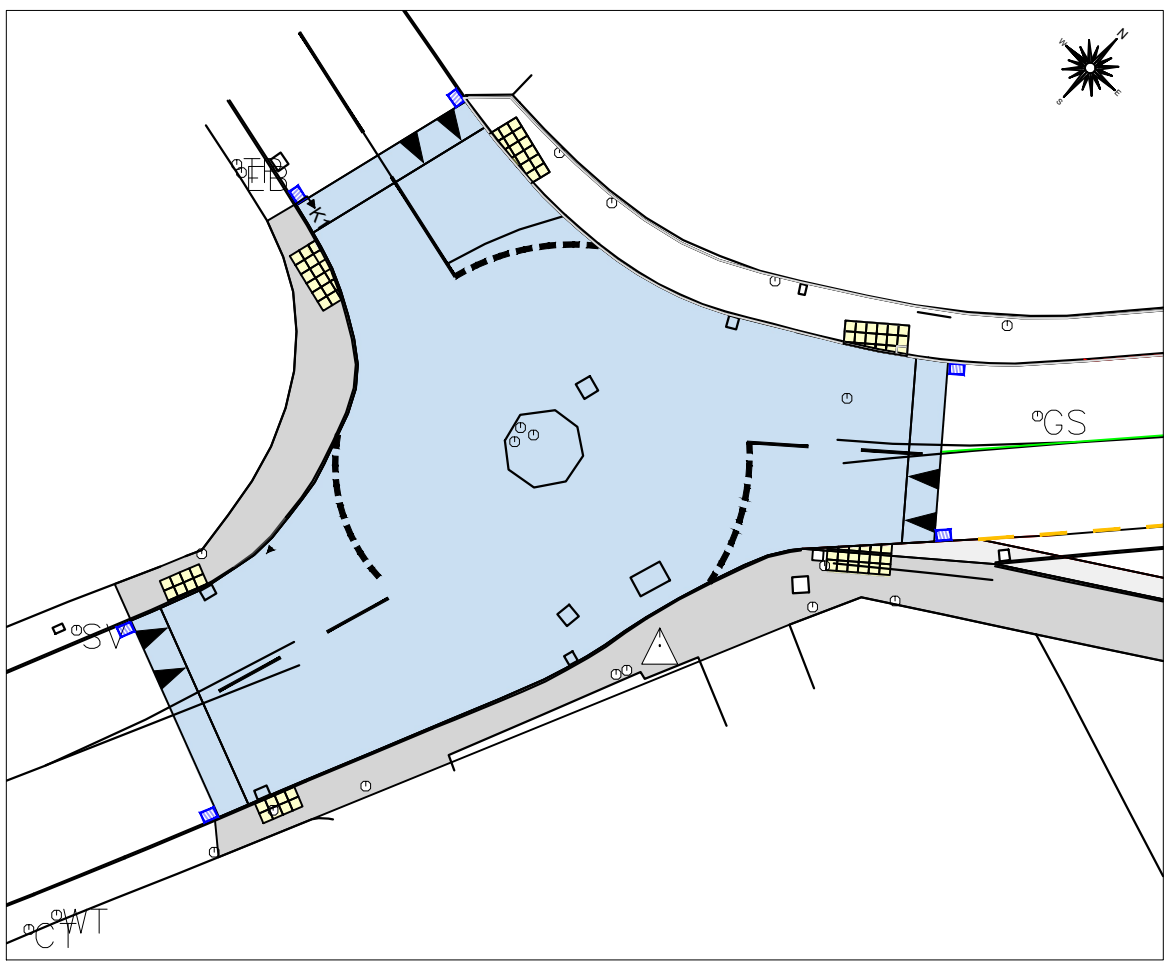


LAYOUT PLAN
SCALE 1:100

KEY

- Proposed tactile crossing point.
- Proposed raised plateau.
- Proposed gully locations.

Example of a raised plateau on a roundabout

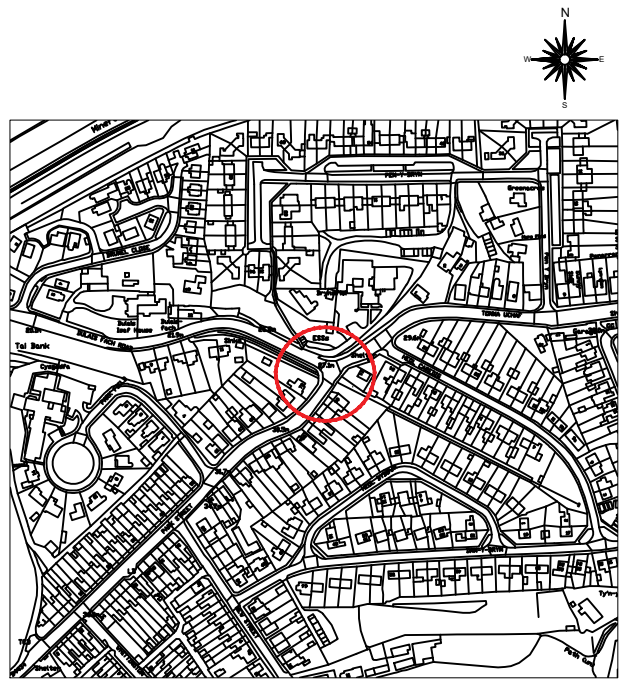

LOCATION PLAN
SCALE 1:2000

APPENDIX A

Rev	Details	Dr	Ch	Ap	Date

Client



ENGINEERING AND TRANSPORT
 NICOLA PEARCE BSC (Hons) Dip TP MRTP
 DIRECTOR OF ENVIRONMENT AND REGENERATION
 THE QUAYS, BRIDGE WAY
 BAGLAN ENERGY PARK
 NEATH EAST ON26

Active Travel Route FR-TON-SU001
 Proposed Raised Roundabout
 B4434 Roundabout

File No.	Financial Code No. 26.007500.B054.256348				
Drawn	LK	Checked	AP	Approved	HH
Date	JUL-23	Date	JUL-23	Date	JUL-23
Scales	AS SHOWN	Status	IFR		
Drawing No.	FR-TON-SU001/TROR				A