



Job Title: Active Travel Route FR-TON-SU001 Proposed Raised Plateau

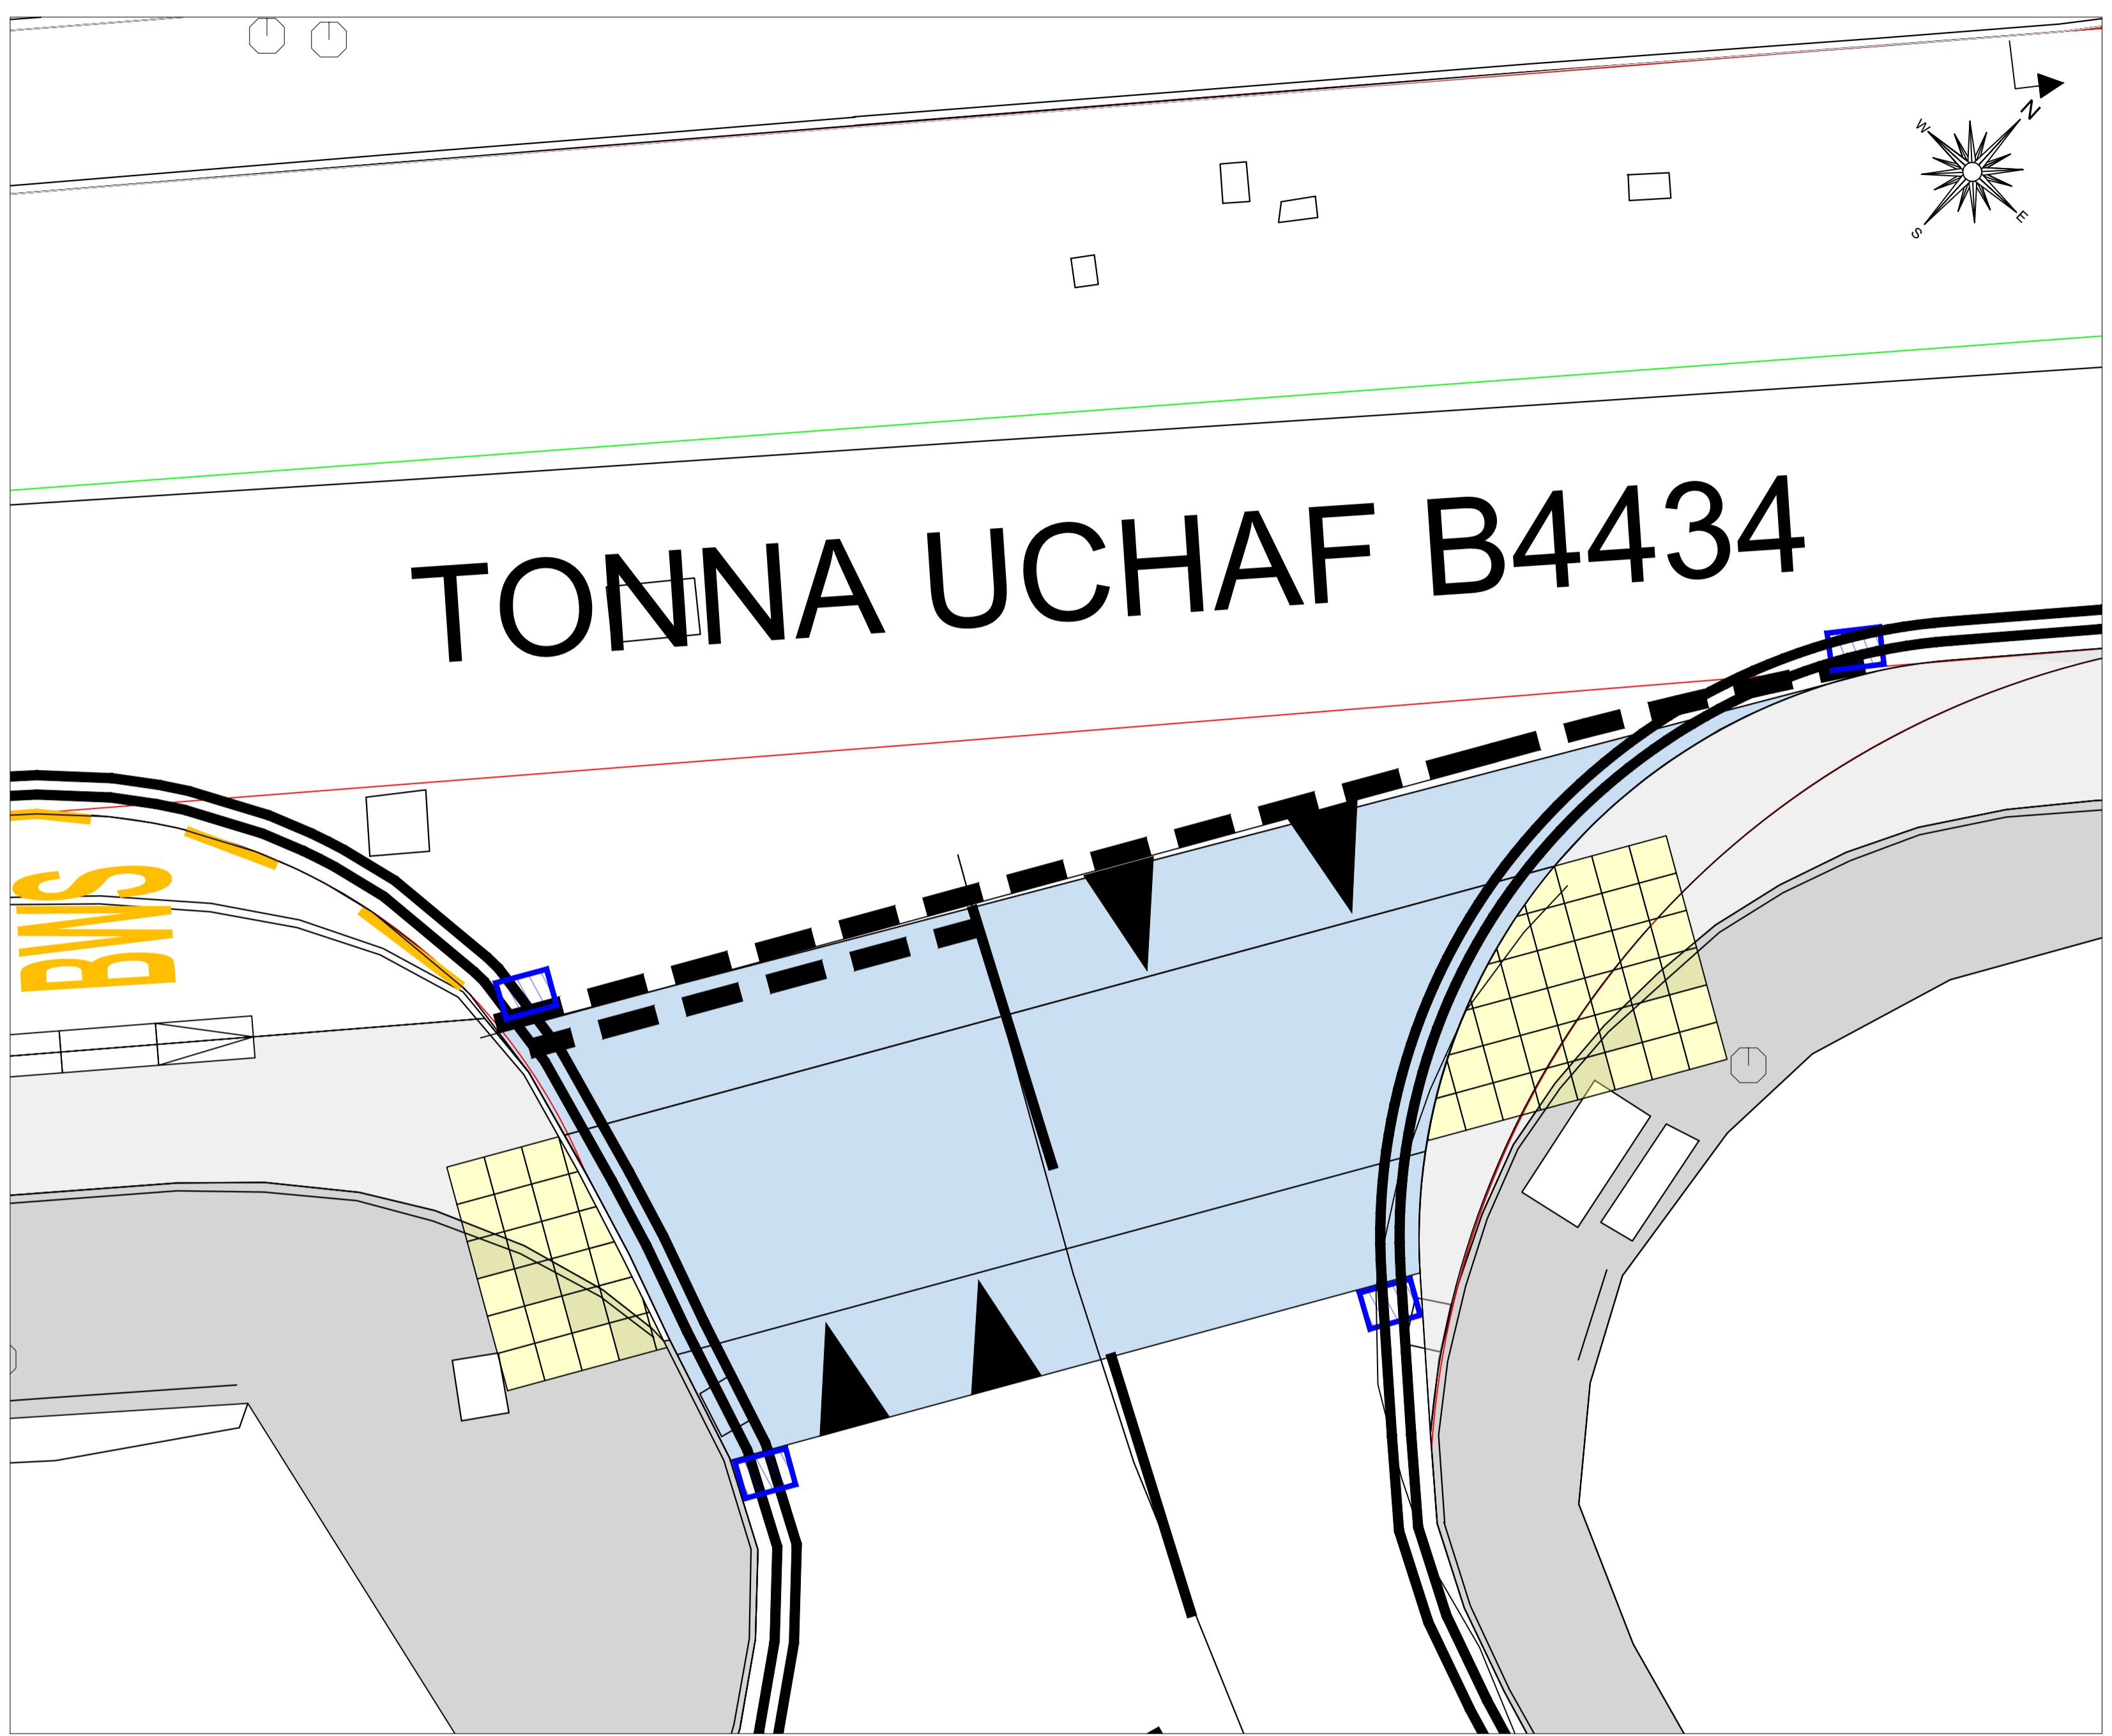

LAYOUT PLAN
SCALE 1:50

KEY

- Proposed tactile crossing point.
- Proposed raised plateau.
- Proposed gully locations.

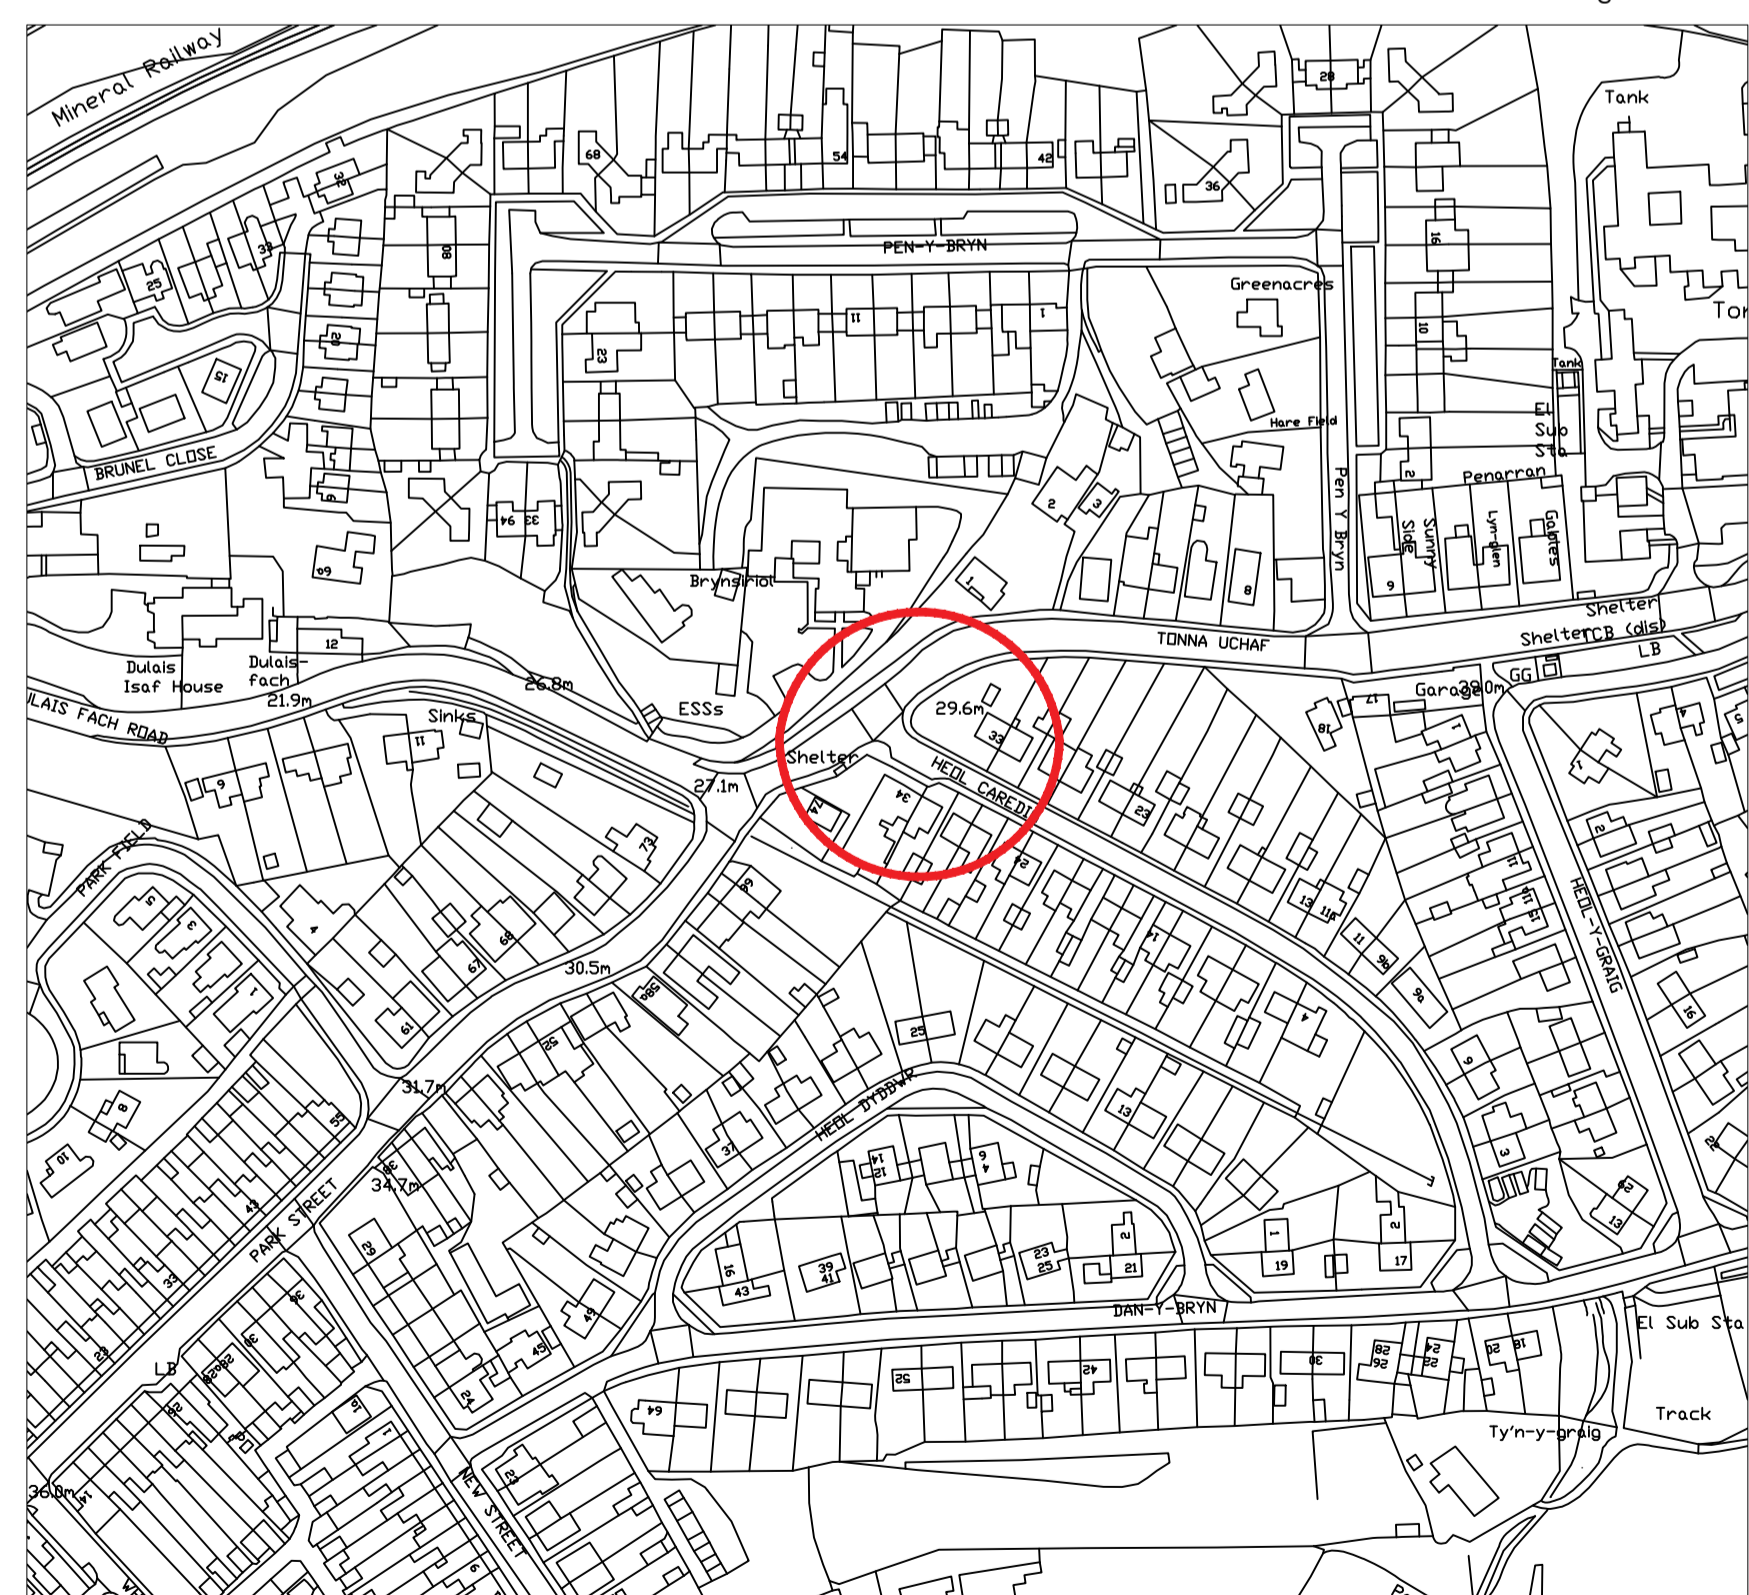

LOCATION PLAN
SCALE 1:2000

NOTES
1. All dimensions are in millimeters unless otherwise stated.

APPENDIX C

Rev	Details	Dr	Ch	Ap	Date

Client



ENGINEERING AND TRANSPORT
NICOLA PEARCE BSC (Hons), Dip TP, MRTPI
DIRECTOR OF ENVIRONMENT AND REGENERATION
THE QUAYS, BRUNEL WAY
BAGLAN ENERGY PARK
NEATH SA11 2GG

200 Title
Active Travel Route FR-TON-SU001
Proposed Raised Plateau
Heol Caredig Junction

File No.	Financial Code No.26.007500.B054.266348				
Drawn	LK	Checked	AP	Approved	HH
Date	JUL-23	Date	JUL-23	Date	JUL-23
Scales	AS SHOWN	Status	IFR		
Drawing No.	FR-TON-SU001/TROC				A