


1. All dimensions are in millimetres unless otherwise stated.

KEY:-

- ▬ Proposed 'Prohibition of Waiting, Loading and Unloading At Any Time'
- ▬ Existing 'Prohibition of Waiting, Loading and Unloading At Any Time'

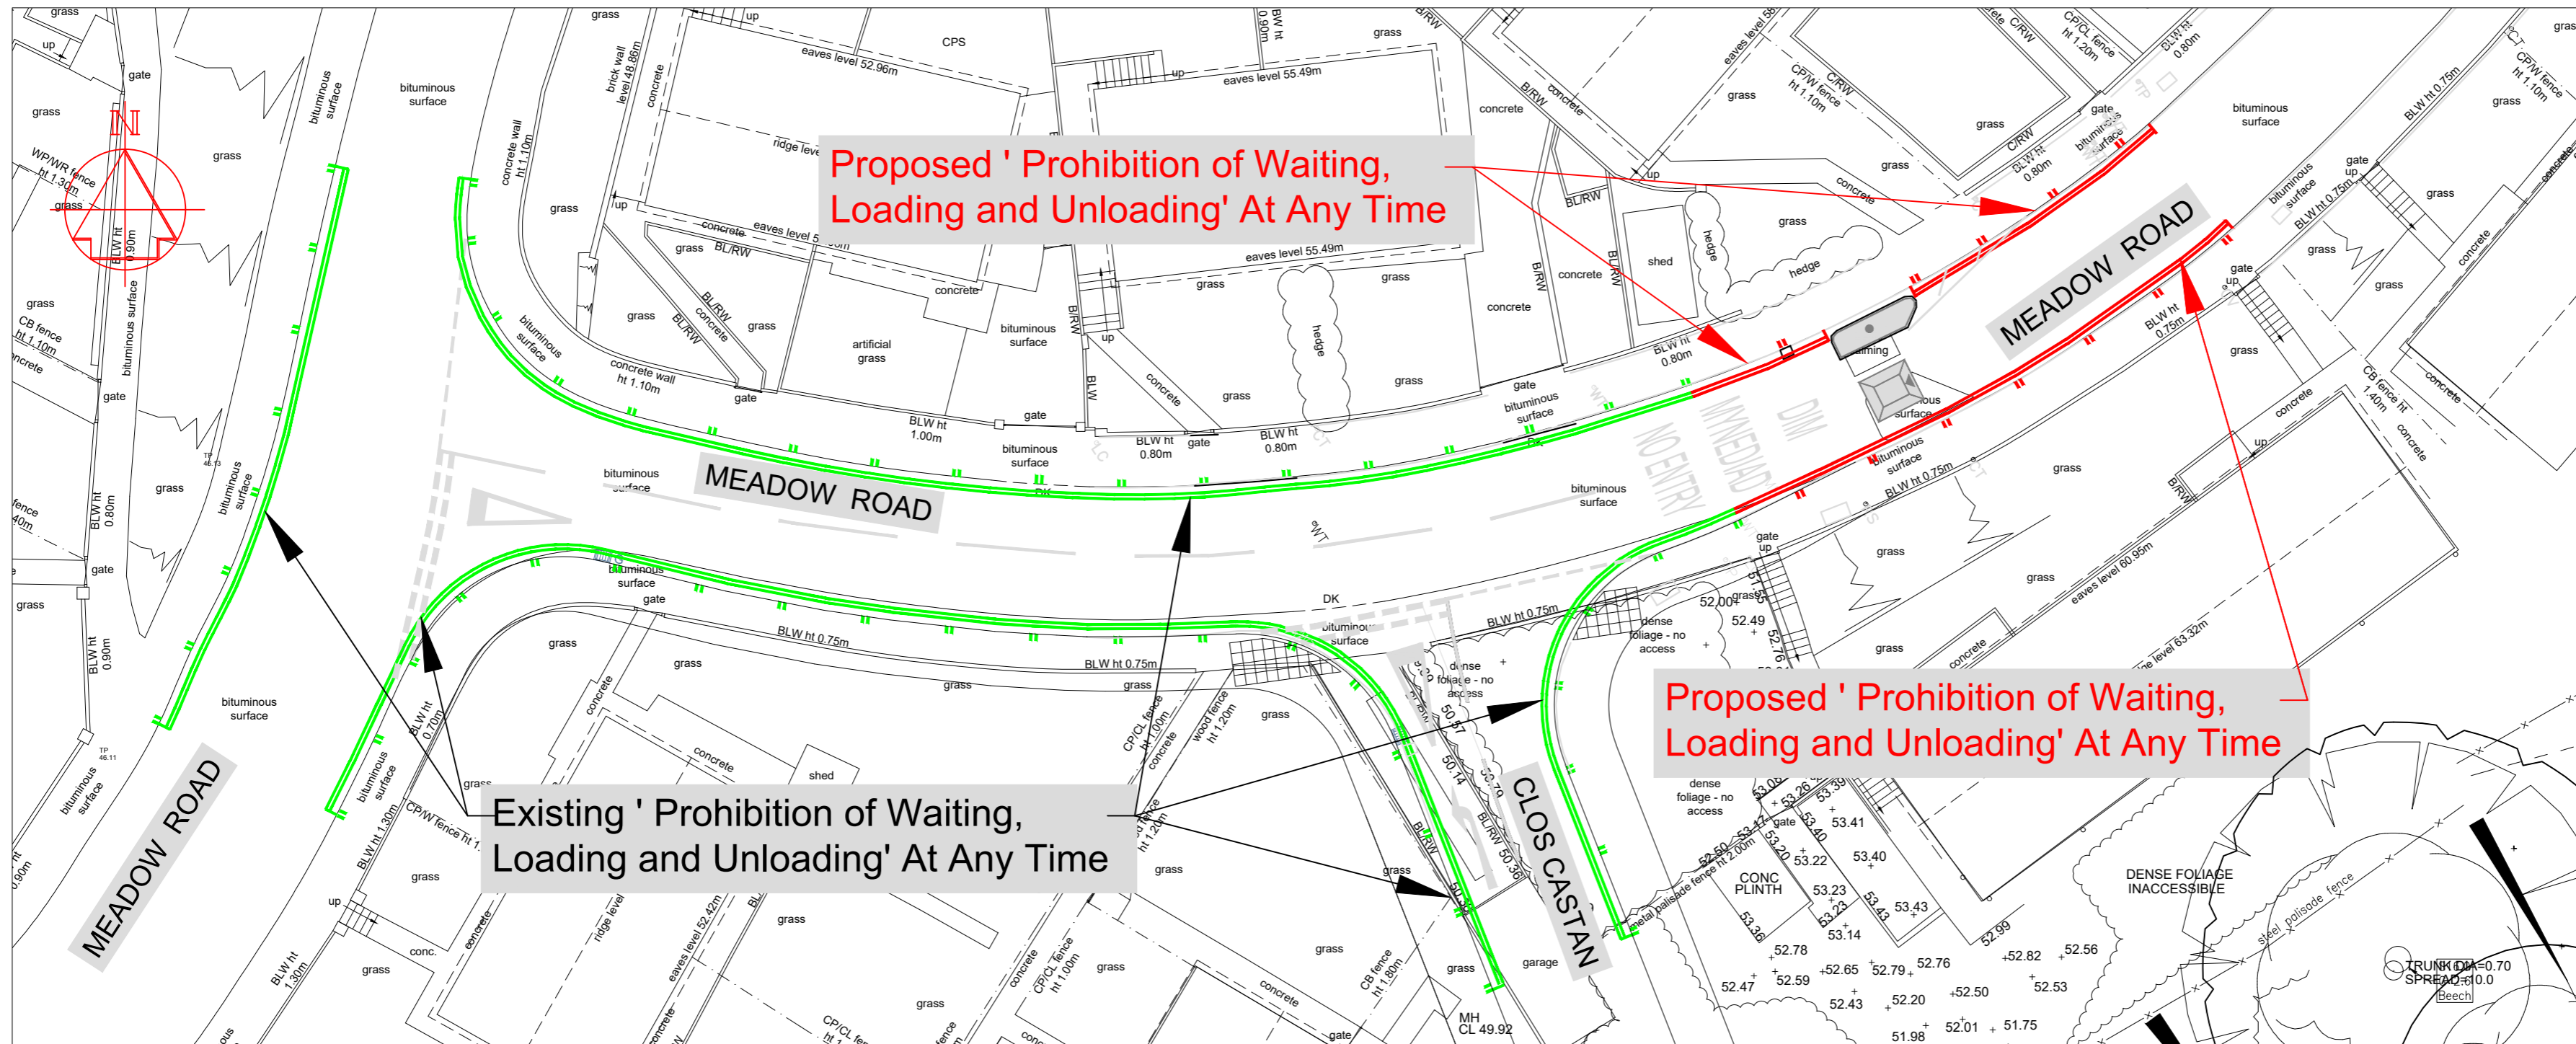

TRAFFIC REGULATION ORDER LAYOUT PLAN - SCALE 1:250




SITE LAYOUT PLAN - SCALE 1:1250

'APPENDIX A'

Rev	Details	Dr	Ch	Ap	Date

Client


 ENGINEERING AND TRANSPORT
 NICOLA PEARCE BSC (Hons), Dip TP, MRTPI
 DIRECTOR OF ENVIRONMENT AND REGENERATION
 THE QUAYS, BRUNEL WAY
 BAGLAN ENERGY PARK
 NEATH SA11 2GG

Job Title
HOUSING DEVELOPMENT ON CLOS CASTAN NEATH
PROPOSED TRAFFIC REGULATION ORDER - MEADOW ROAD

File No.	Financial Code No.			
Drawn RLJ	Checked MCB	Approved HIH		
Date JAN '24	Date JAN '24	Date JAN '24		
Scales As Detailed	Status PRELIM			
Drawing No. NPT-MRS278-TRO-3				

Drig. No.

Job Title