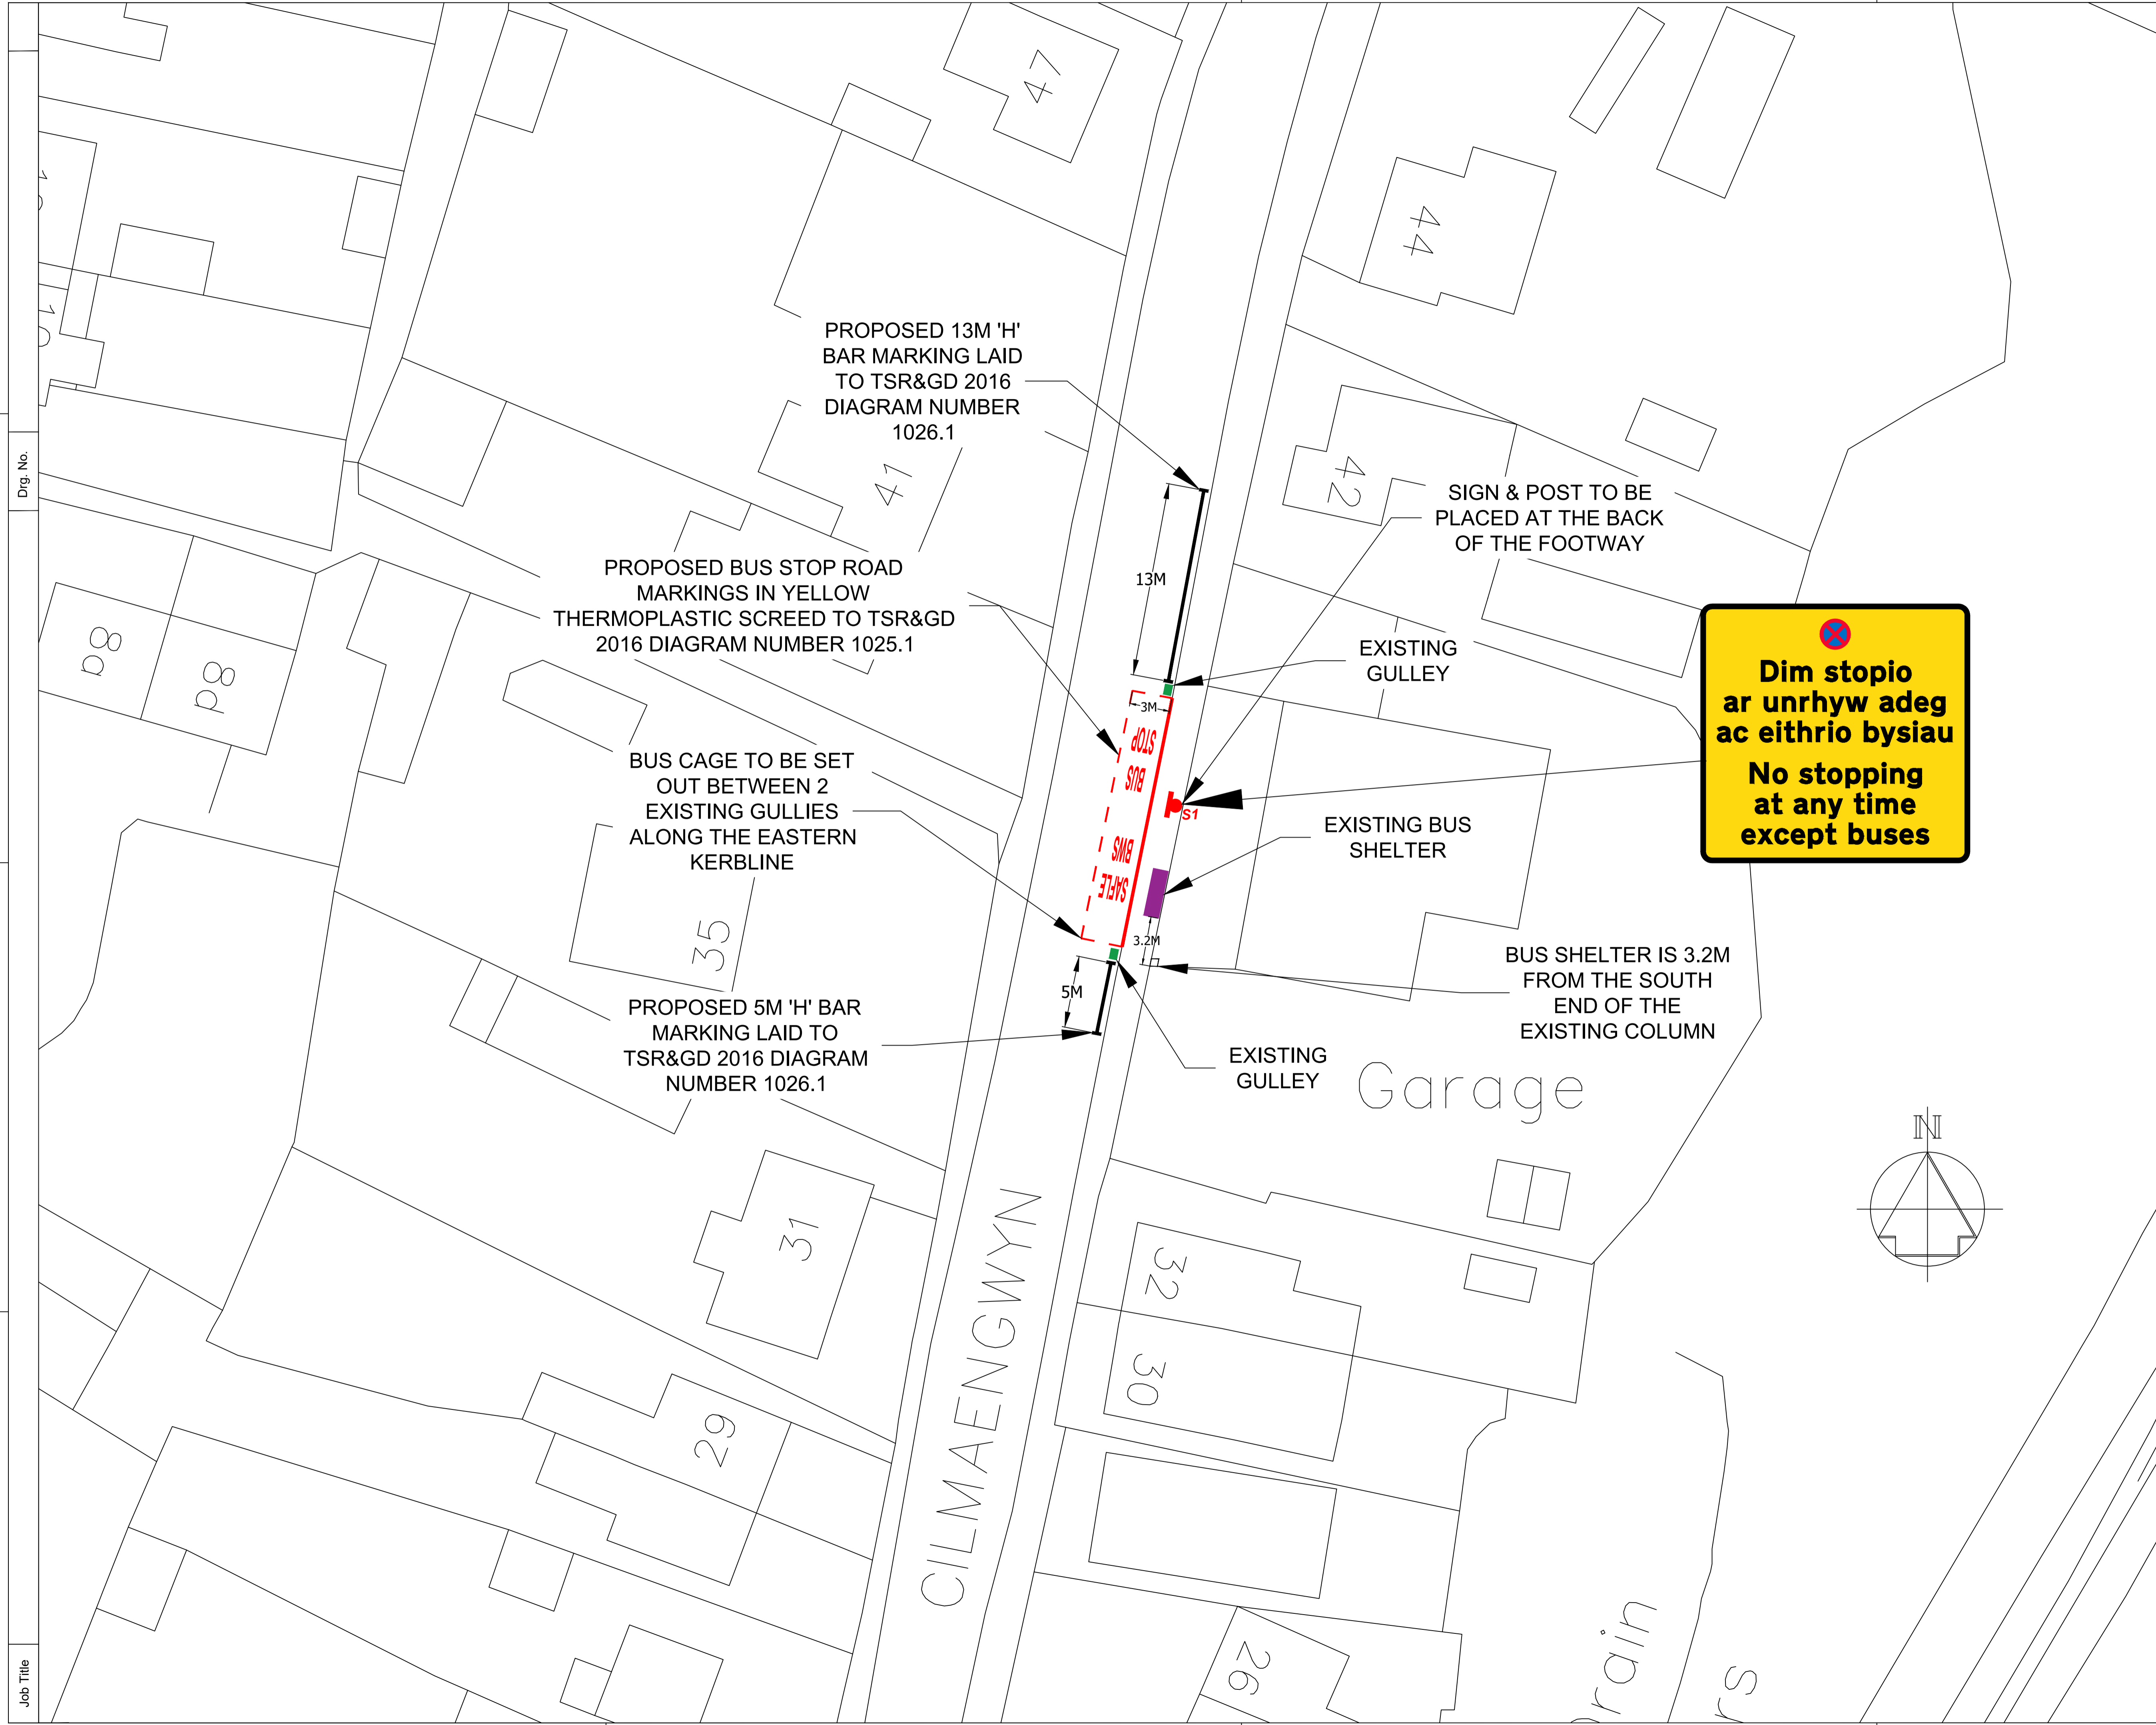


Dwg. No.

Job Title

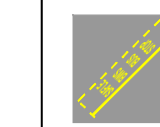
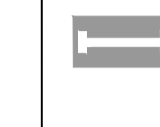




NOTES

A1

1. All dimensions are in millimetres unless otherwise stated.

KEY:-

-  PROPOSED BUS STOP ROAD MARKINGS IN YELLOW THERMOPLASTIC SCREED
-  PROPOSED 'H' BAR MARKINGS LAID TO TSR&GD 2016 DIAGRAM NUMBER 1026.1
-  EXISTING BUS SHELTER
-  EXISTING GULLEY

PROPOSED SIGN S1 TO BE ERECTED ON NEW POST




Scheme Ref.	Tyn Y Twr / Bwlch Road, Baglan	x-height	20.0
Sign Ref.	S1	SIGN FACE	
Letter colour	BLACK	Width	355mm
Background	YELLOW	Height	345mm
Border	BLACK	Area	0.12m²
Material	Class RAZ (12899-1:2007)		



APPENDIX C

Rev	Details	Dr	Ch	Ap	Date

Client



ENGINEERING AND TRANSPORT  
 NICOLA PEARCE BSC (Hons), Dip TP, MRTPI  
 DIRECTOR OF ENVIRONMENT AND REGENERATION  
 THE QUAYS, BRUNEL WAY  
 BAGLAN ENERGY PARK  
 NEATH SA11 2GG

Job Title  
**CILMAENGWYN ROAD, CILMAENGWYN**  
 PROPOSED 'BUS STOP' CAGE AND 'H' BAR ROAD MARKINGS  
 BUS SHELTER OUTSIDE CARTER'S MOT & AUTO REPAIR CENTRE

File No.	WLTRD-001	Financial Code No.	
Drawn	ODK	Checked	MCB
Date	JUL 24	Date	JUL 24
Scales	1:200	Status	PRELIM
Drawing No.	CMGW-001		

