

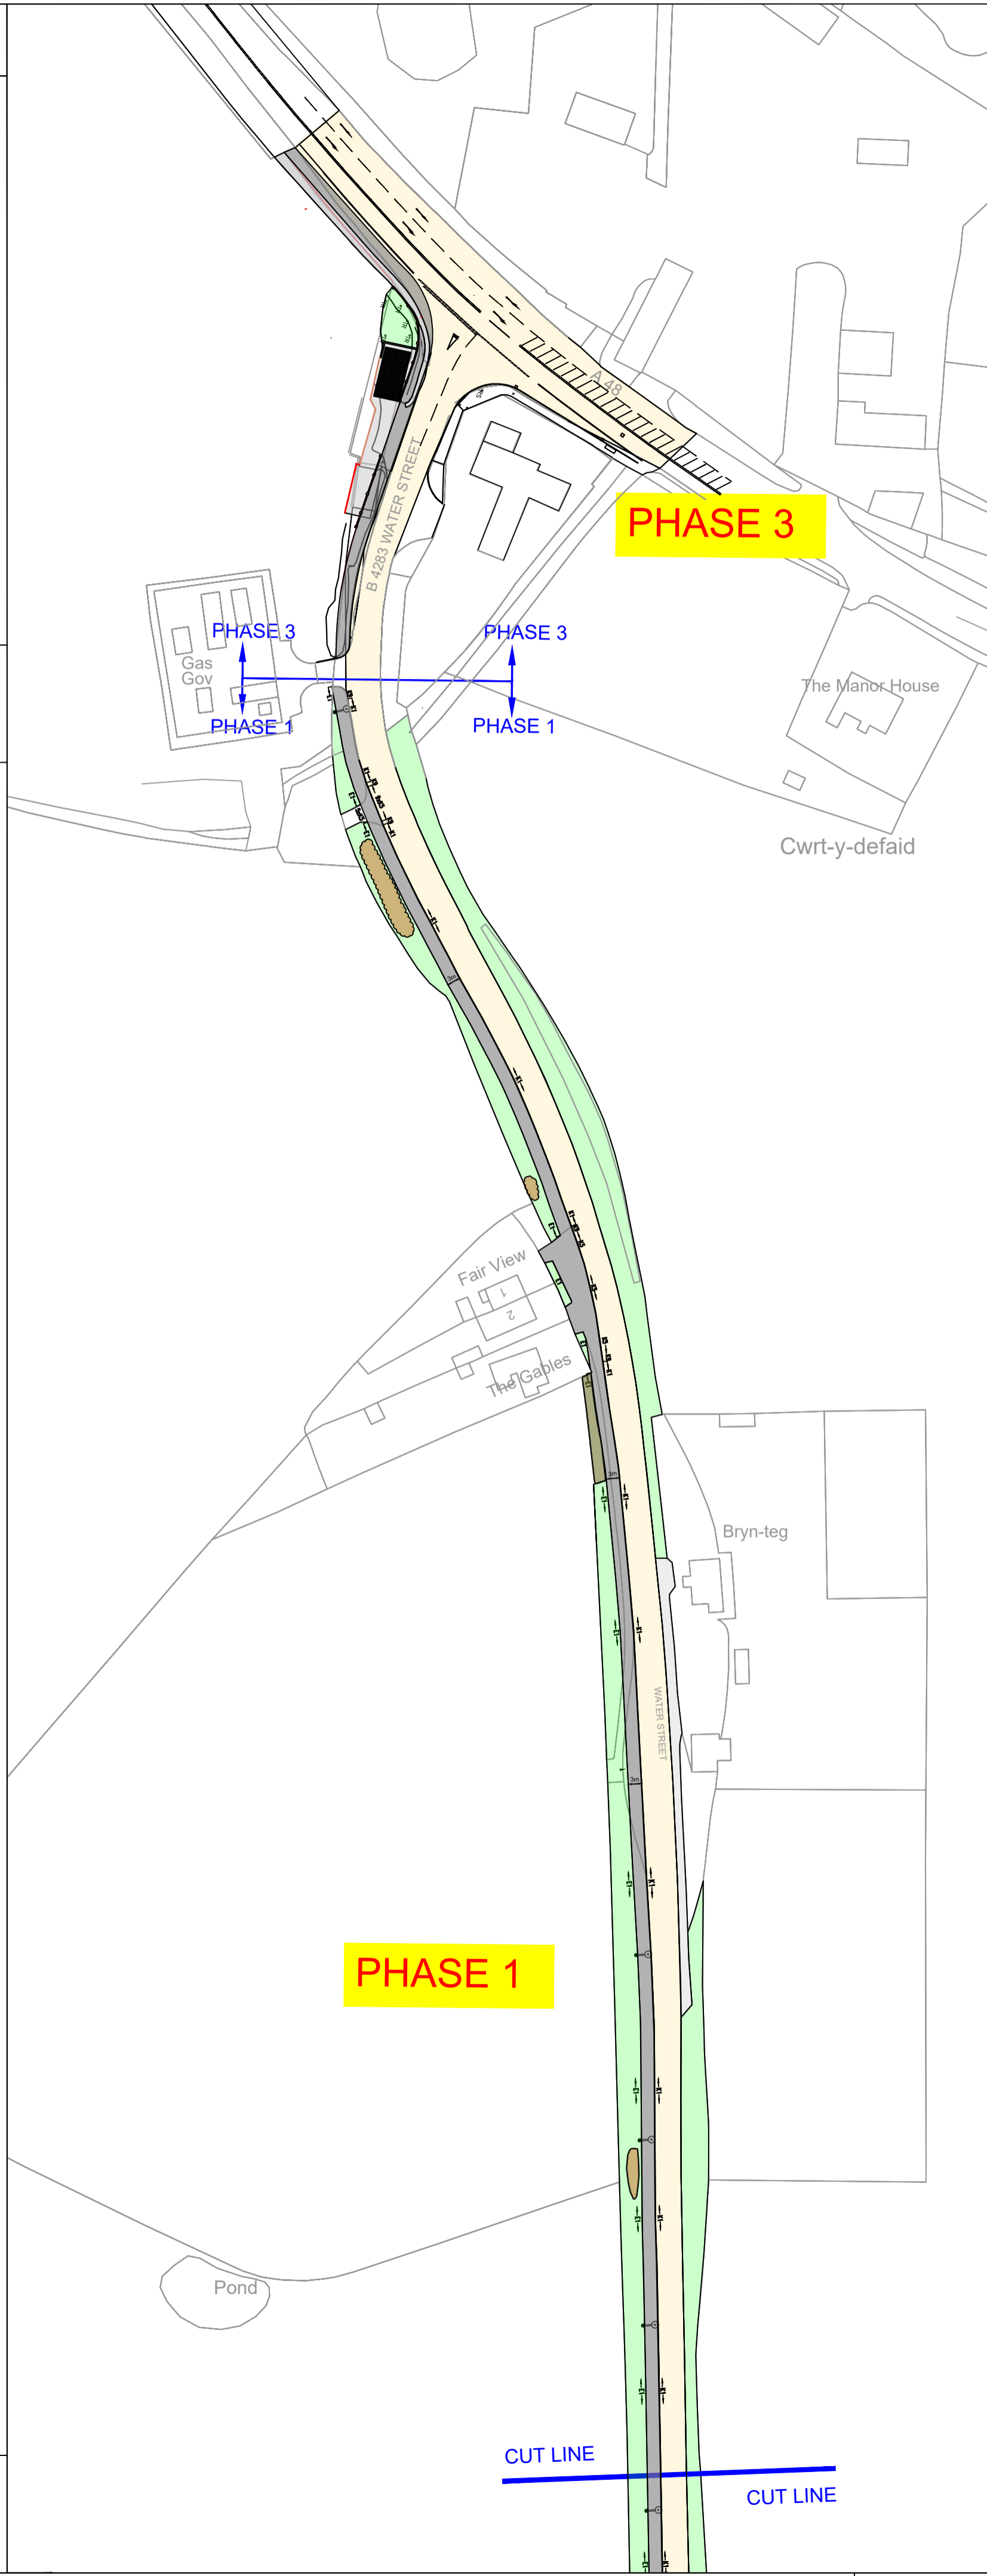


Dwg. No.

Job Title

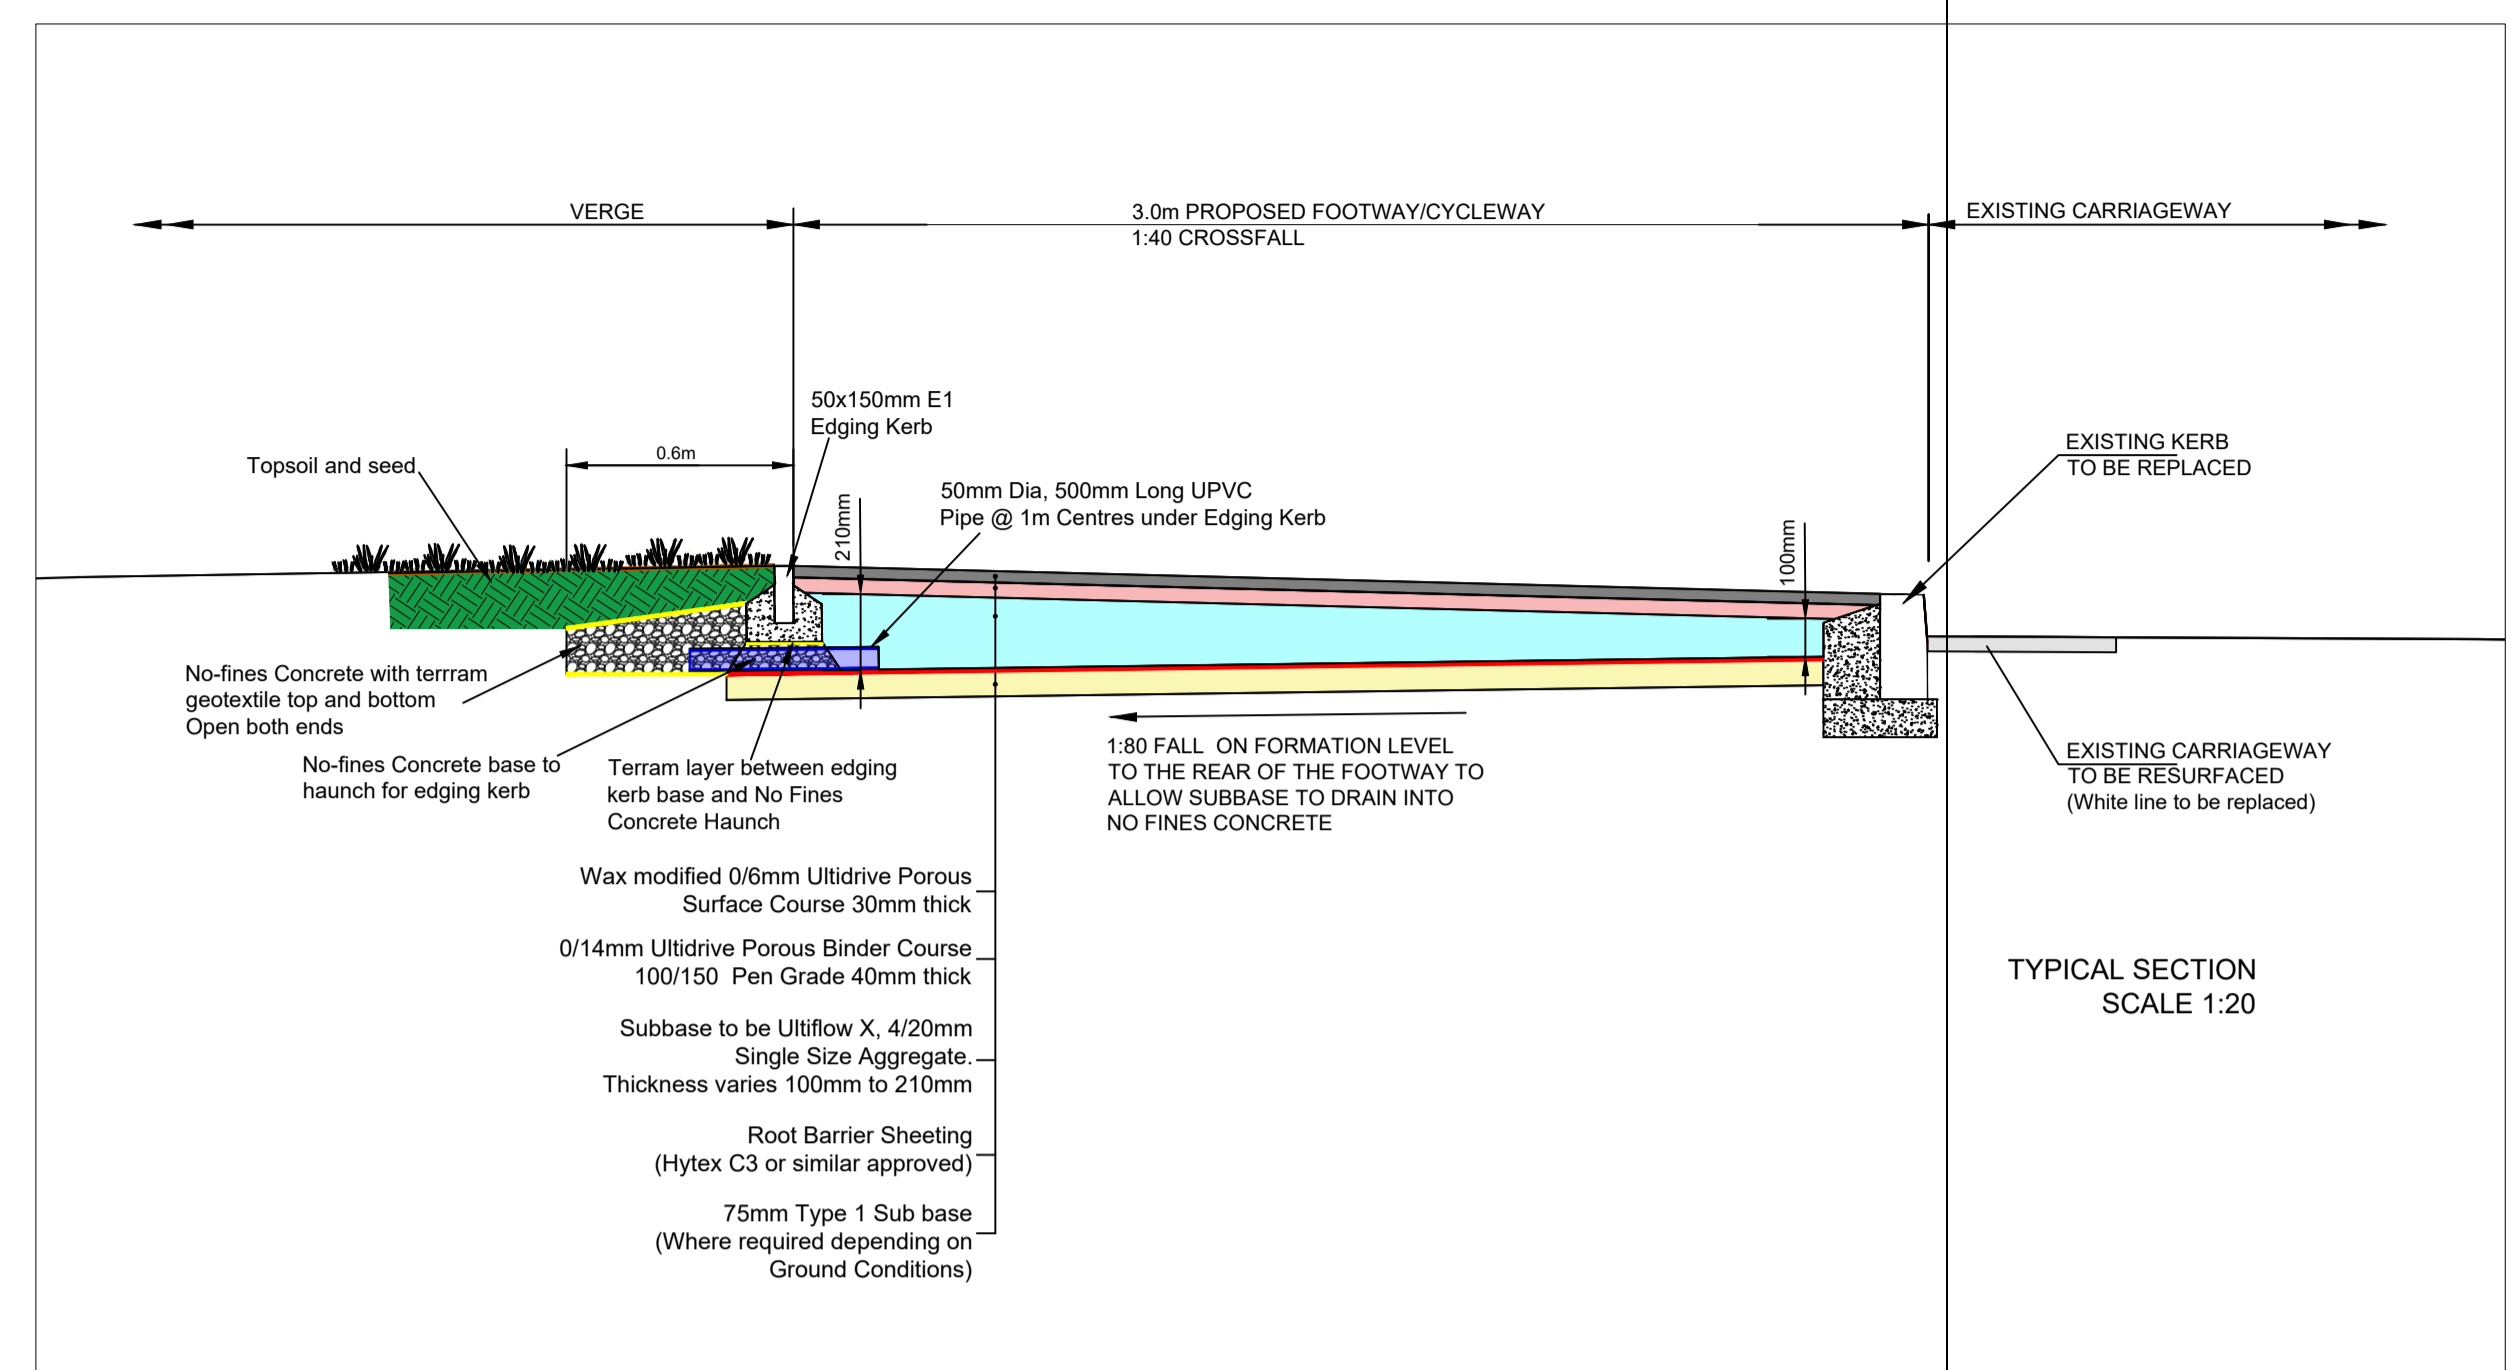

LAYOUT PLANS
SCALE 1:1000

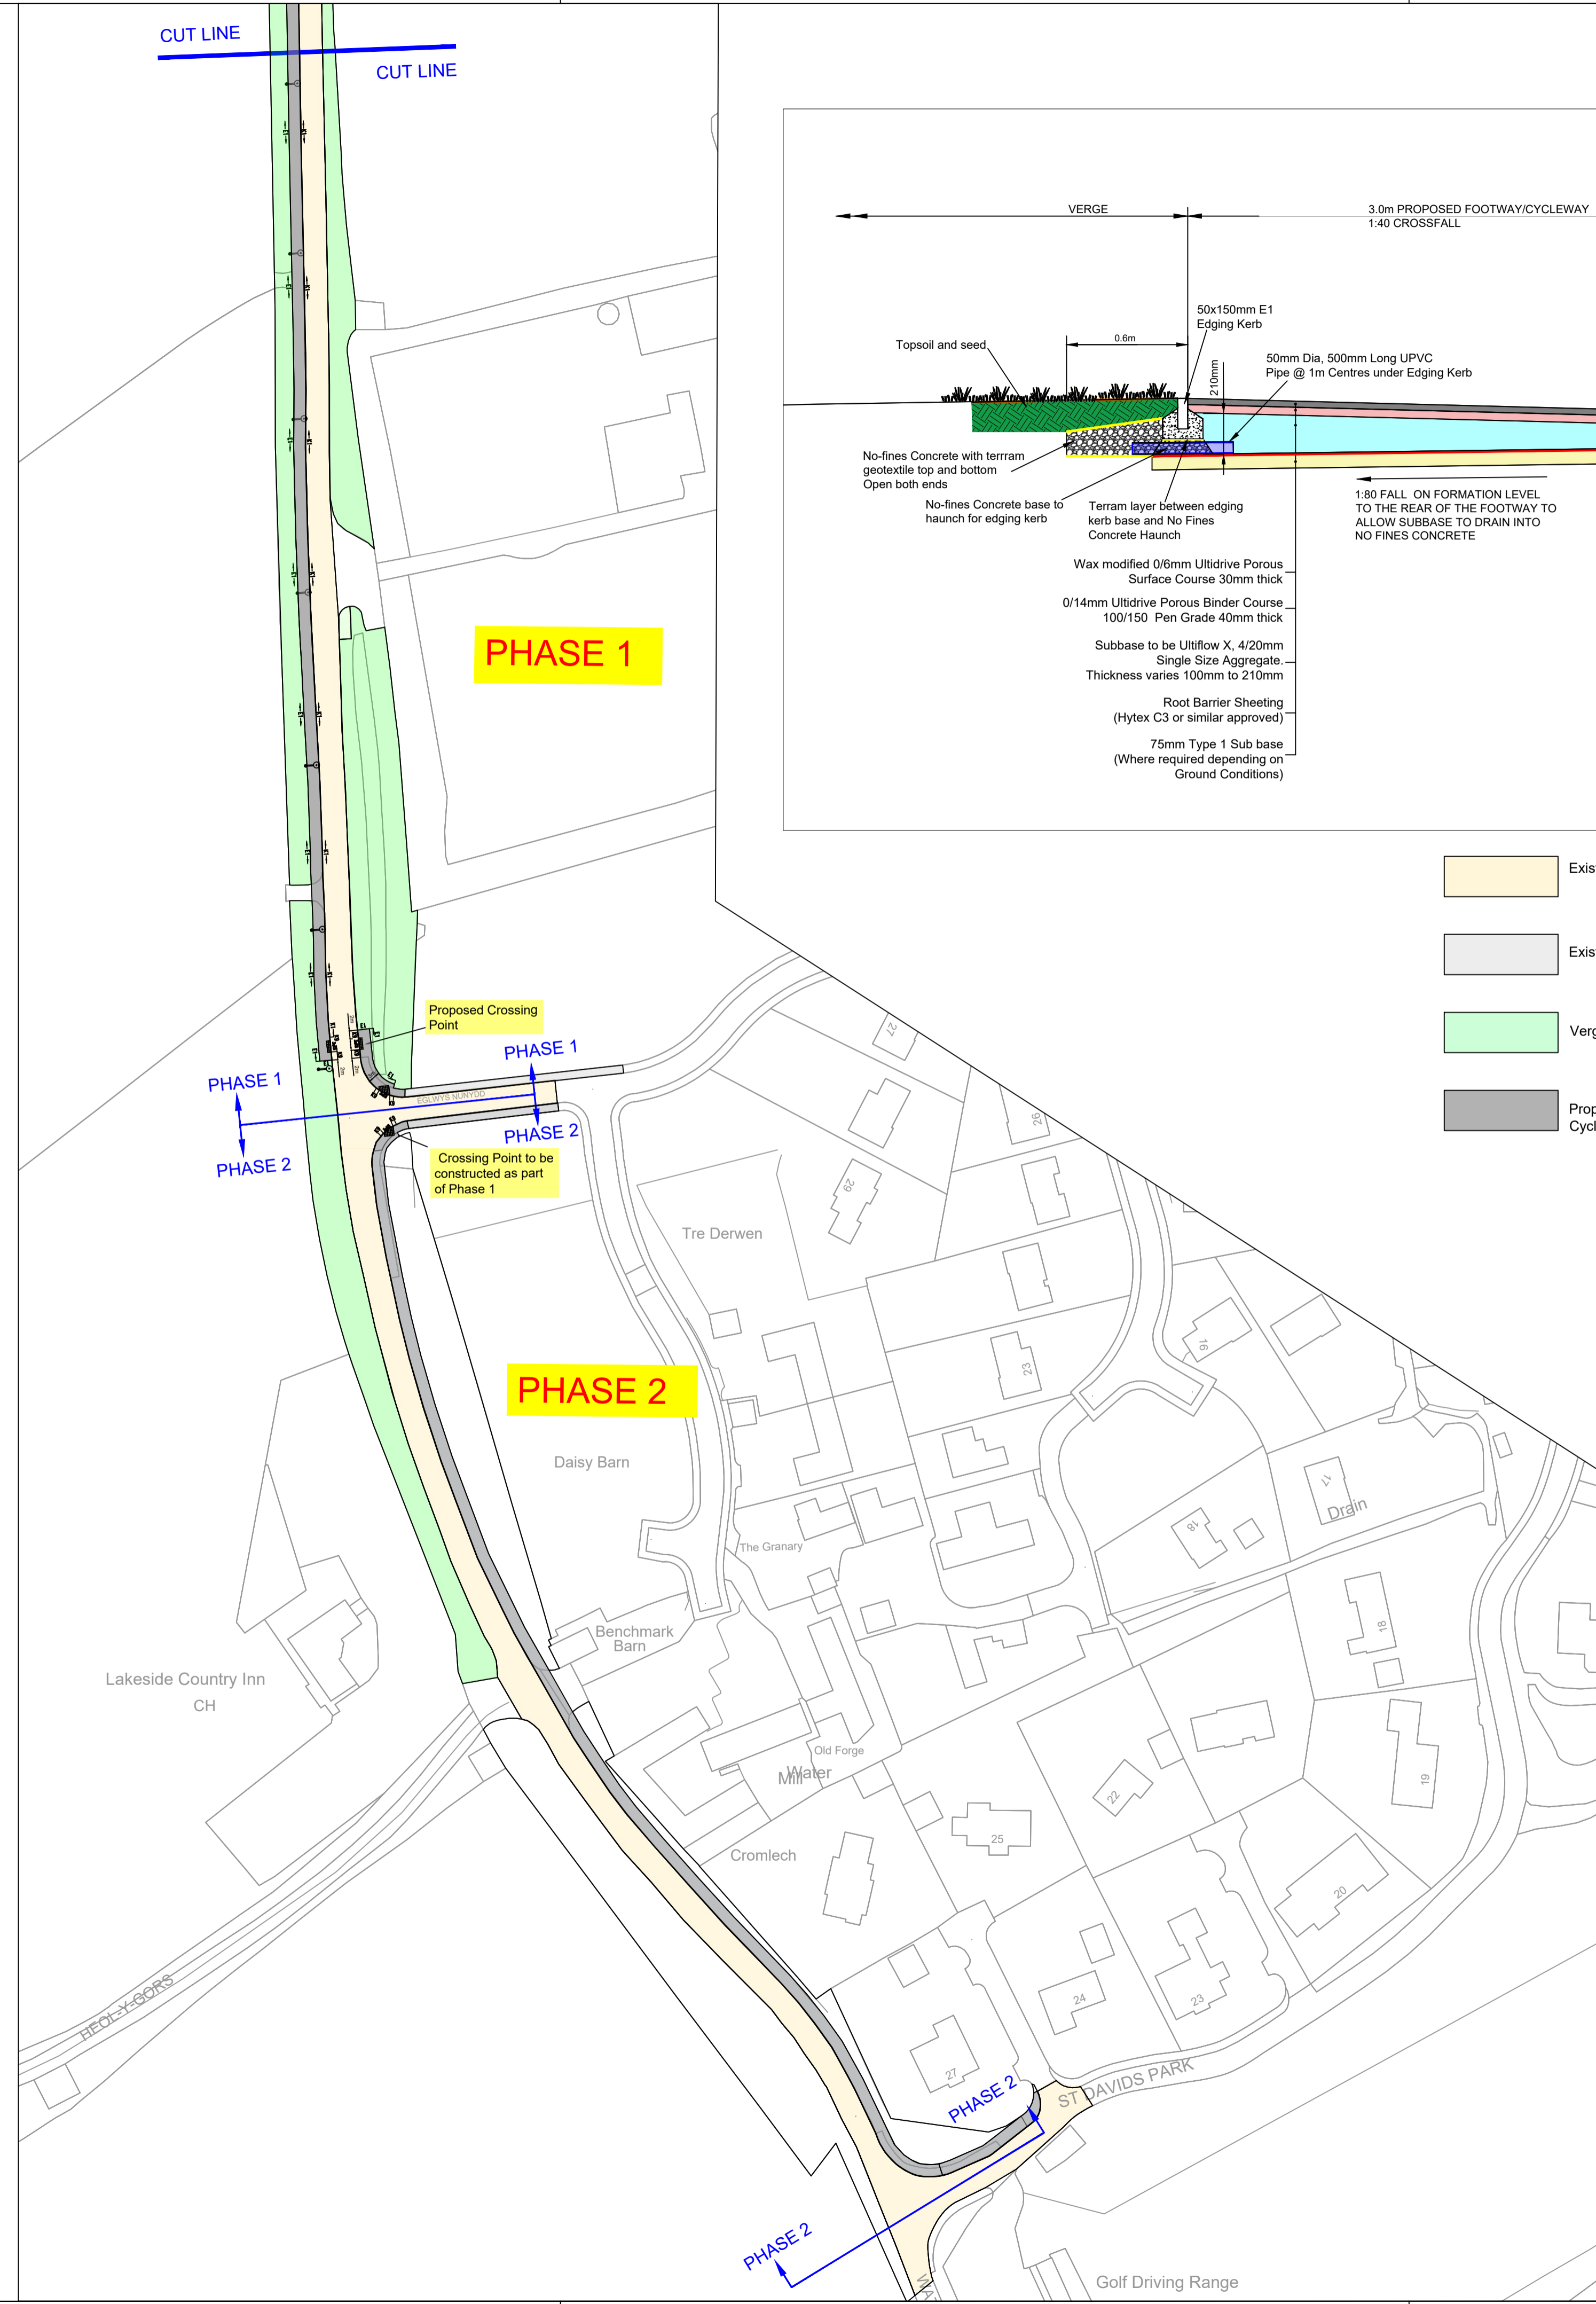

- Existing Carriageway
- Existing Footway
- Verge
- Proposed 3m Shared Footway/ Cycleway

NOTES

1. All dimensions are in millimetres unless otherwise stated.

EXISTING KERB TO BE REPLACED

EXISTING CARRIAGEWAY TO BE RESURFACED (White line to be replaced)

TYPICAL SECTION
SCALE 1:20

Rev	Details	Dr	Ch	Ap	Date

Client

**Cyngor Castell-nedd Port Talbot
Neath Port Talbot Council**

ENGINEERING AND TRANSPORT

NICOLA PEARCE BSC (Hons), Dip TP, MRTPI
DIRECTOR OF ENVIRONMENT AND REGENERATION
THE QUAYS, BRUNEL WAY
BAGLAN ENERGY PARK
NEATH SA11 2GG

Job Title

**WATER STREET
MARGAM
FULL SCHEME PHASE 1 - 3
PROPOSED SHARED CYCLEWAY / FOOTWAY
LAYOUT PLAN**

File No. DC3/294	Financial Code No. 26/007500/B054/266443
Drawn AJ	Checked MB Approved HH
Date FEB 2021	Date FEB 2021 Date FEB 2021
Scales AS SHOWN	Status PRELIM
Drawing No. C61090/PH1-2-3	