


1. All dimensions are in millimetres unless otherwise stated.

KEY:-

- Proposed 'Prohibition of Waiting, Loading and Unloading At Any Time' Order
- Proposed 'Disabled Badge Holders Only At Any Time' Order (Revoking part of existing Taxi Rank Order)
- Proposed 'No Stopping Except Taxis At Any Time' Order
- Proposed 'Prohibition of Entry' Order
- Proposed 'One Way' Order in Car Park
- Proposed Extension of Existing 'One Way' Order on Wind Street

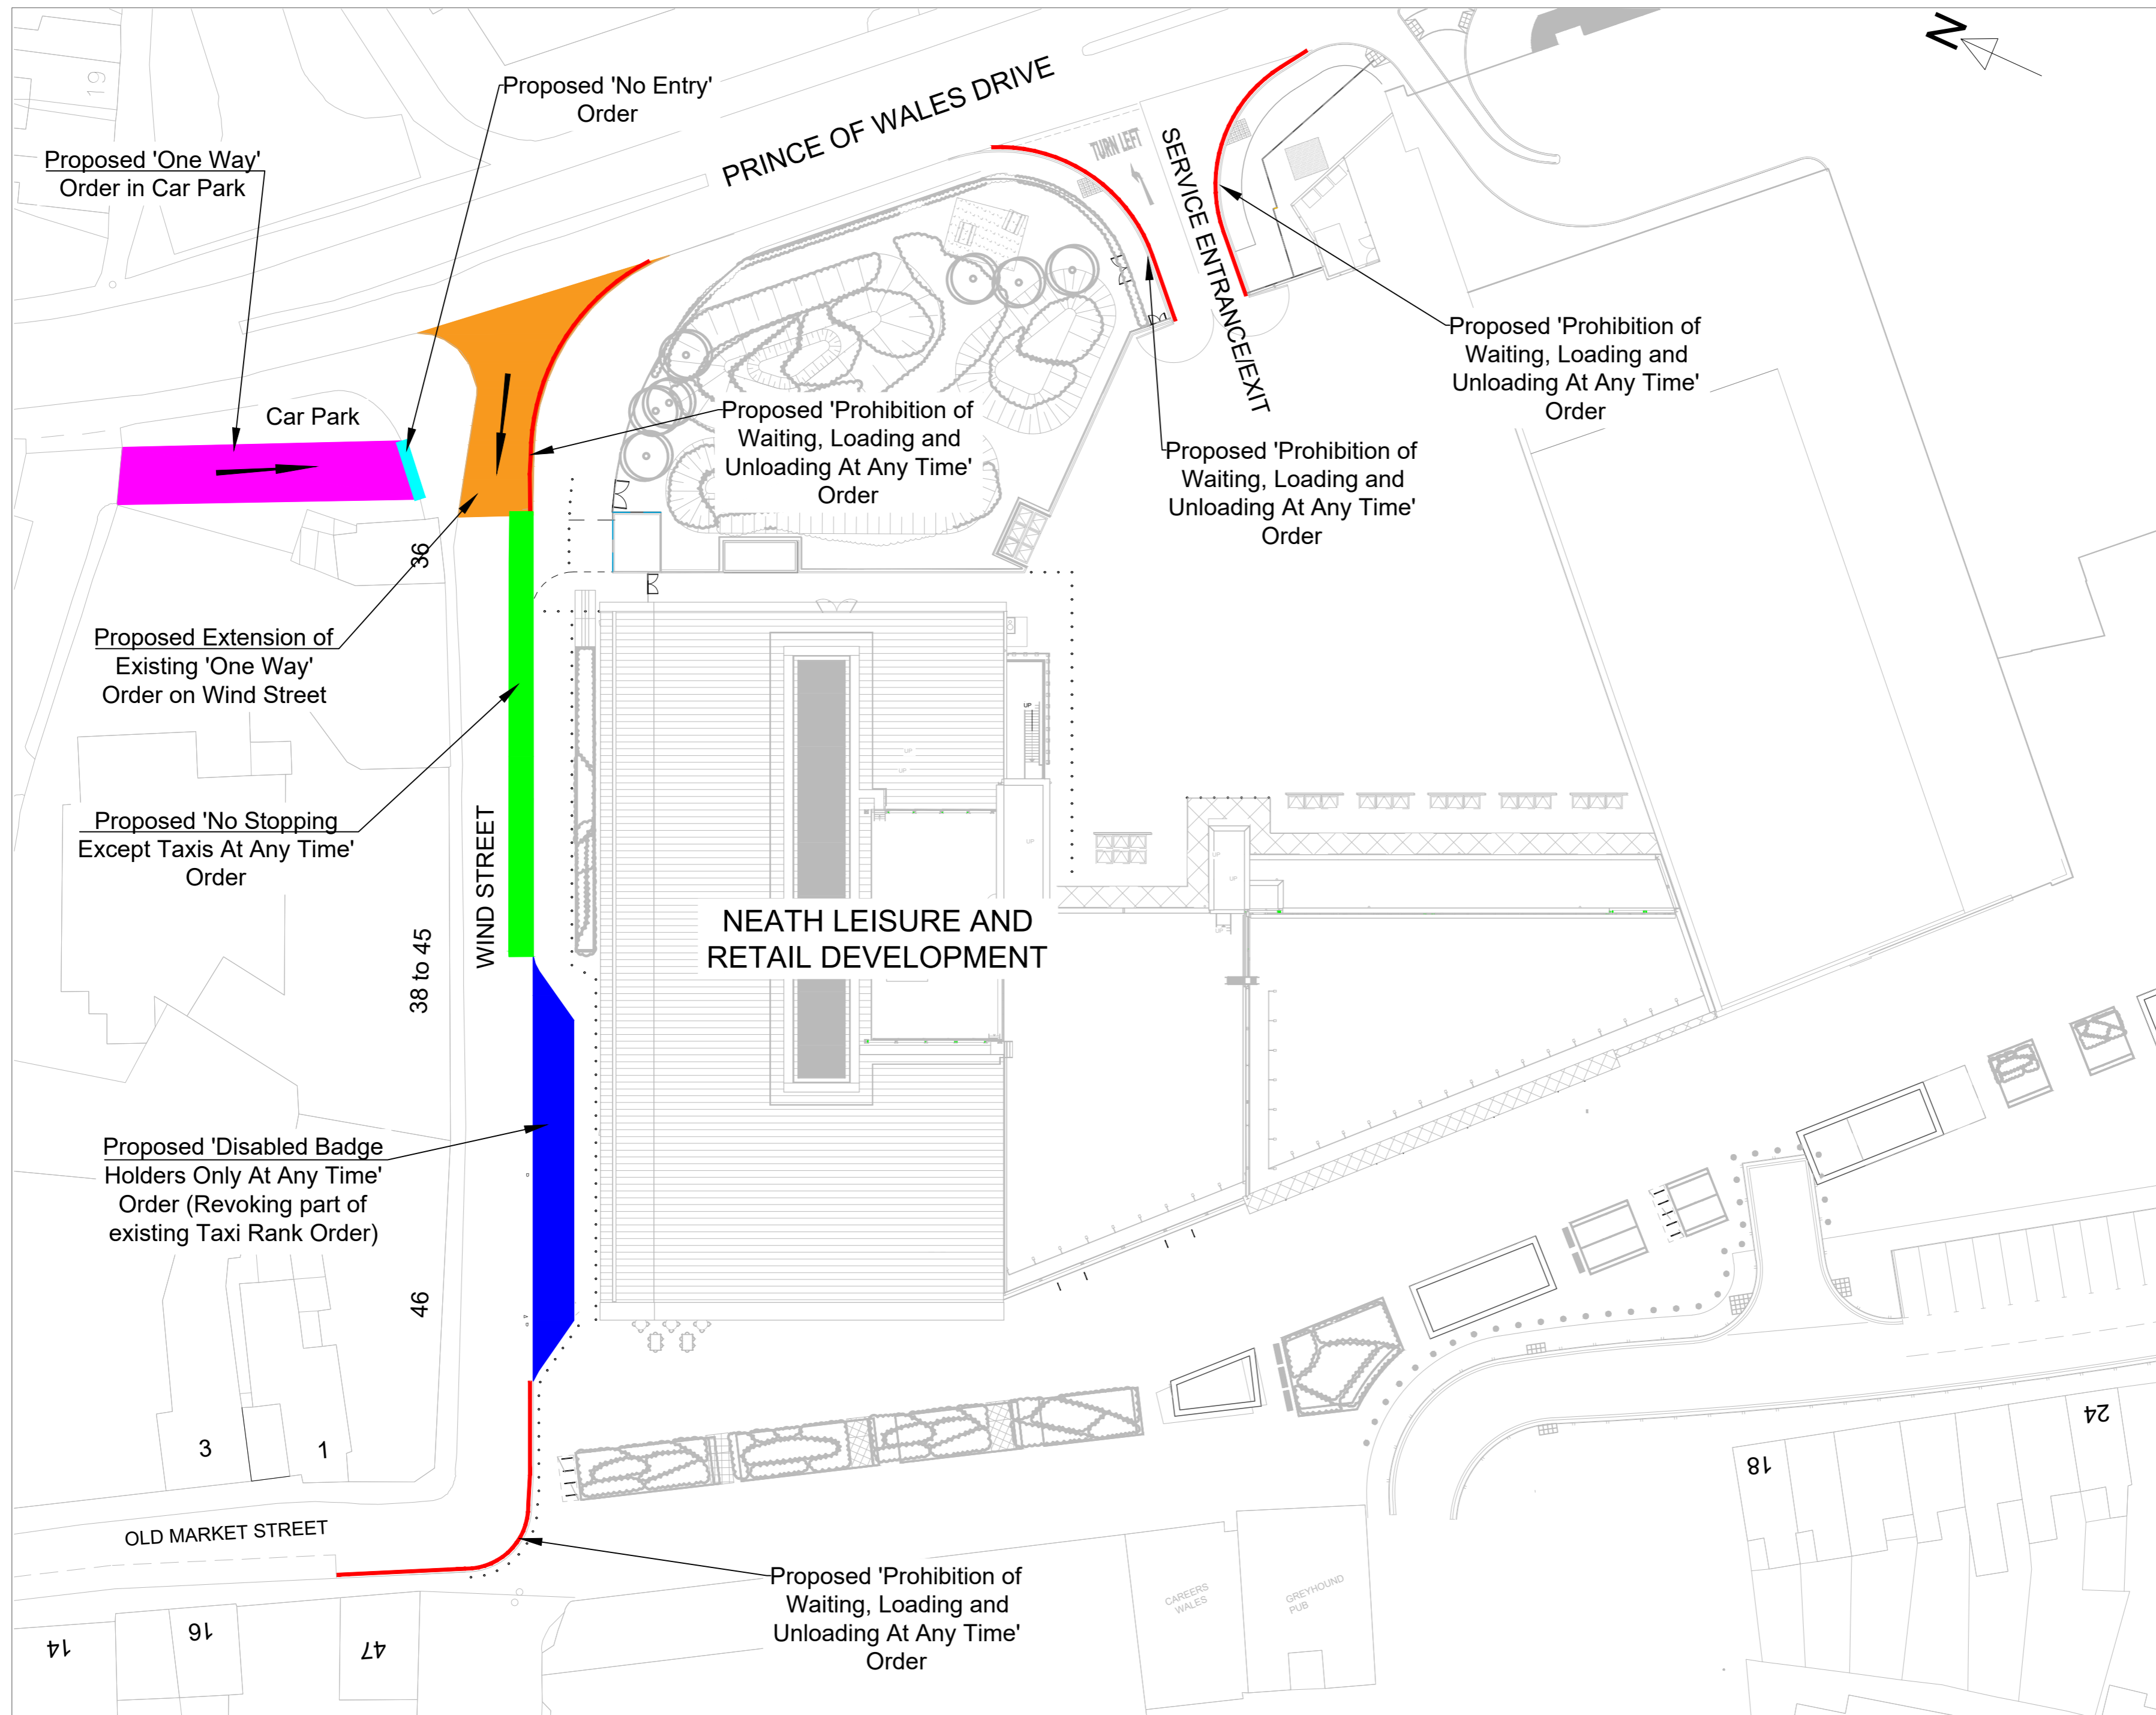

'APPENDIX A'

Rev	Details	Dr	Ch	Ap	Date

Client

Cyngor Castell-nedd Port Talbot
Neath Port Talbot Council

ENGINEERING AND TRANSPORT

NICOLA PEARCE BSC (Hons), Dip TP, MRTPI
DIRECTOR OF ENVIRONMENT AND REGENERATION
THE QUAYS, BRUNEL WAY
BAGLAN ENERGY PARK
NEATH SA11 2GG

Job Title

NEATH LEISURE AND RETAIL DEVELOPMENT

WIND STREET, NEATH

PROPOSED TRAFFIC REGULATION ORDERS

File No.	Financial Code No.	26/007500/B051/300949			
Drawn	RLJ	Checked	MCB	Approved	HHH
Date	MAR'22	Date	MAR'22	Date	MAR'22
Scales	As Detailed	Status	PRELIM		
Drawing No.	D31970_NLRD_TRO				

PROPOSED TRAFFIC REGULATION ORDER LAYOUT - NOT TO SCALE