


Proposal

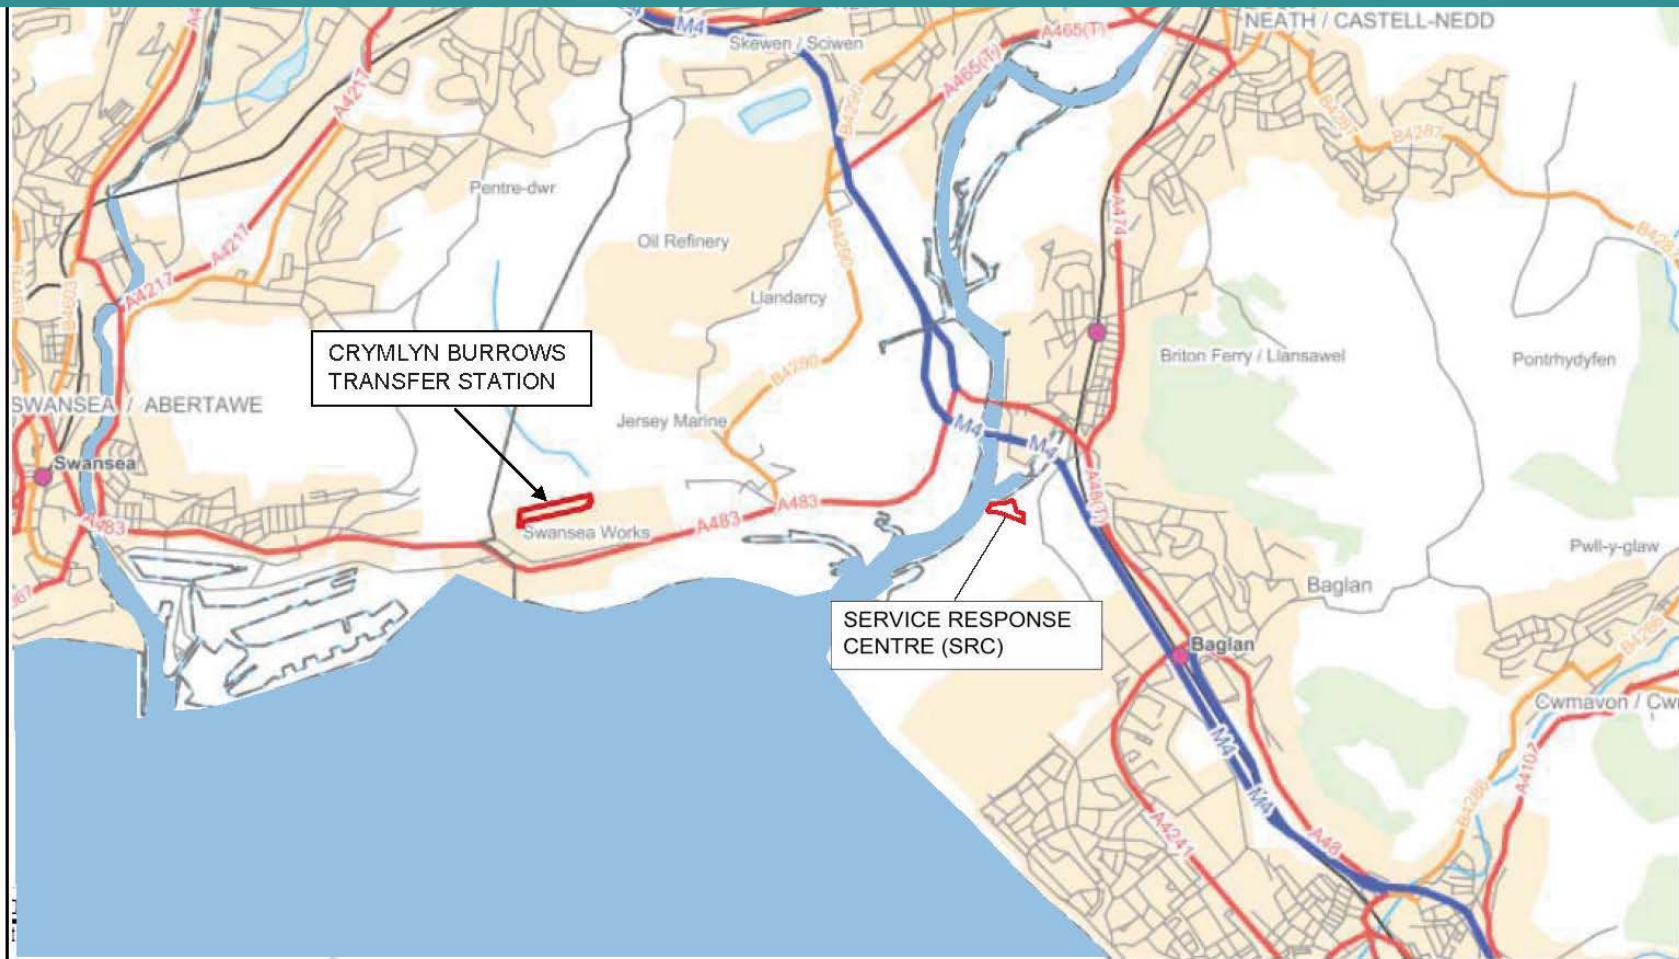


PROJECT TITLE
RELOCATION OF WASTE COLLECTION SERVICES

DRAWING TITLE
SITE LOCATION



Cyngor Castell-nedd Port Talbot
Neath Port Talbot Council

Site Layout - Proposed

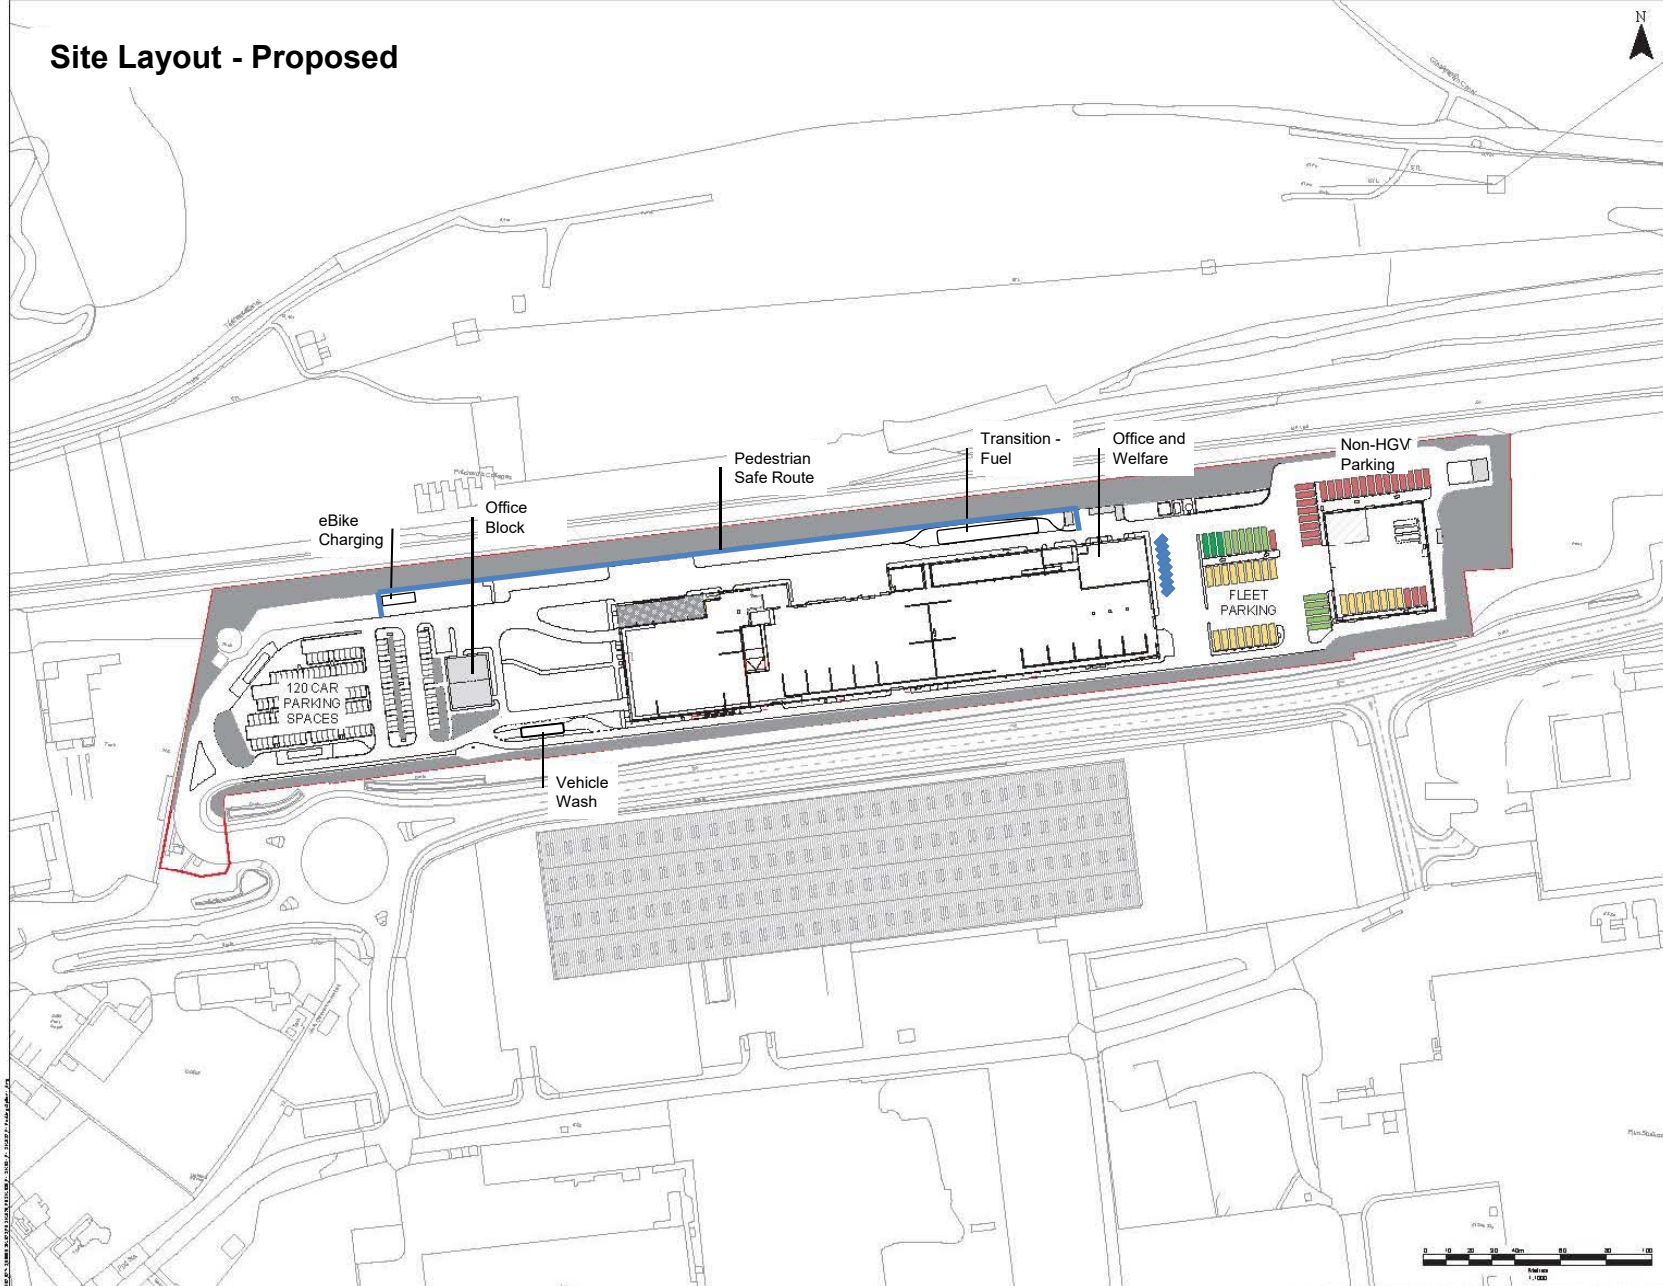

NOTES

LEGEND

PO	IPS	LN	Date	Issue











Staff Parking – Proposed eV Capable

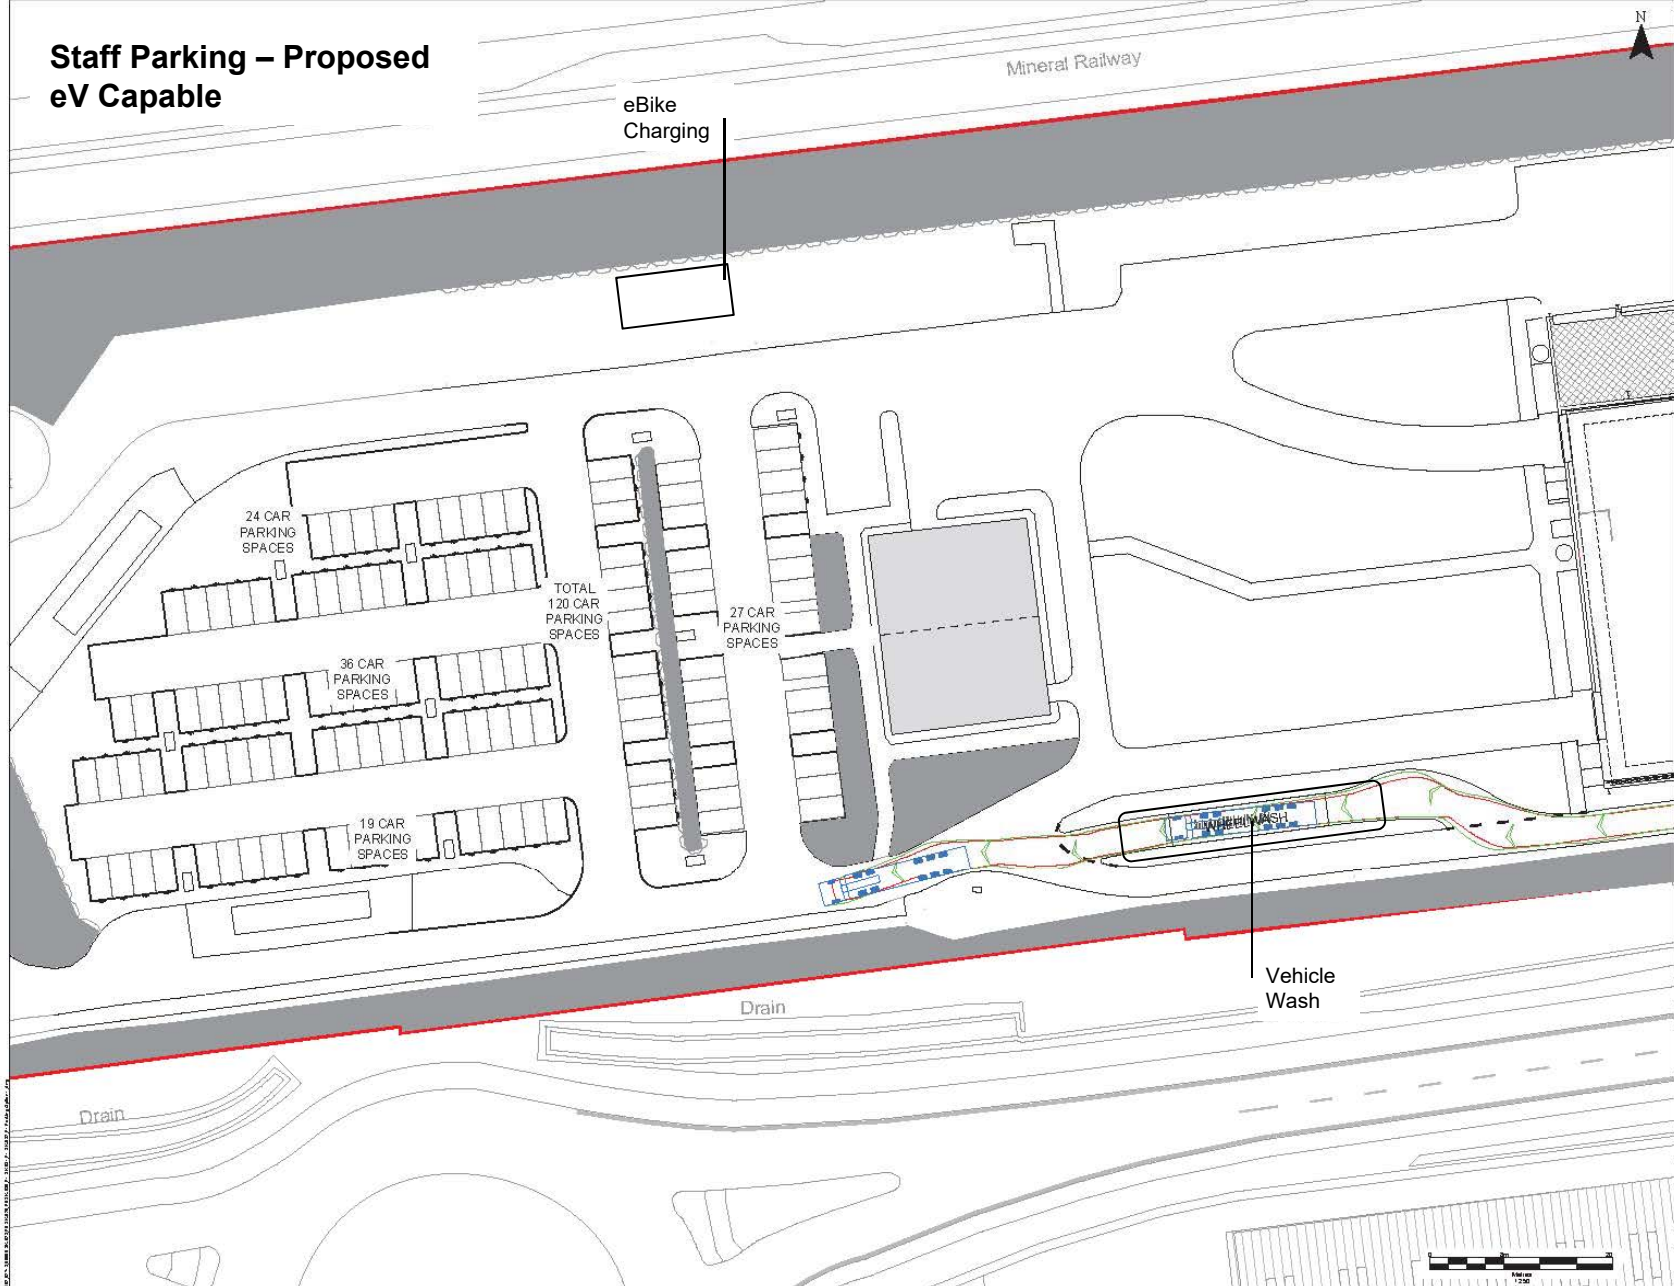

NOTES

LEGEND

P1	PS	LN	Job D	Internal User
P0	PS	FC	Job D	Internal User
Circle	IN	DR	Circle	Circle










Collection Service office and Welfare – Proposed

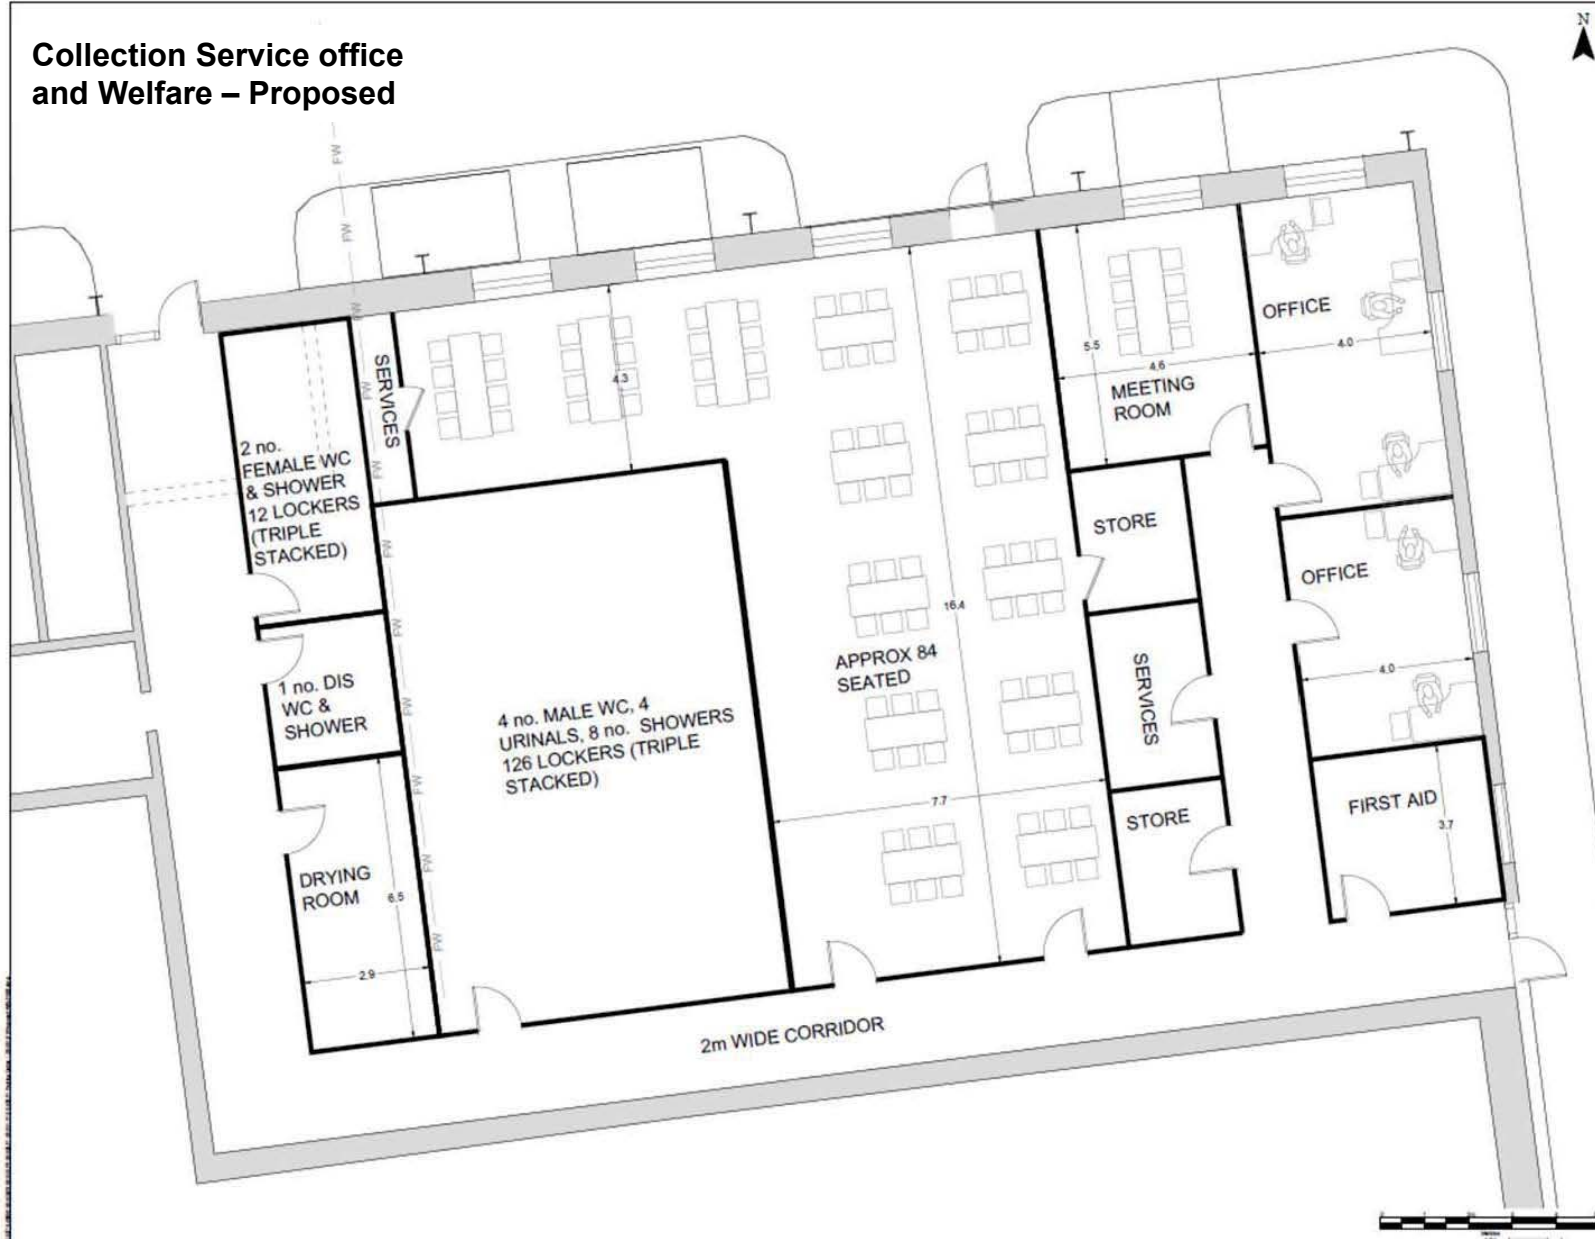


PG	NO	DATE	BY	REVISION





Office Block – Proposed

Office Block

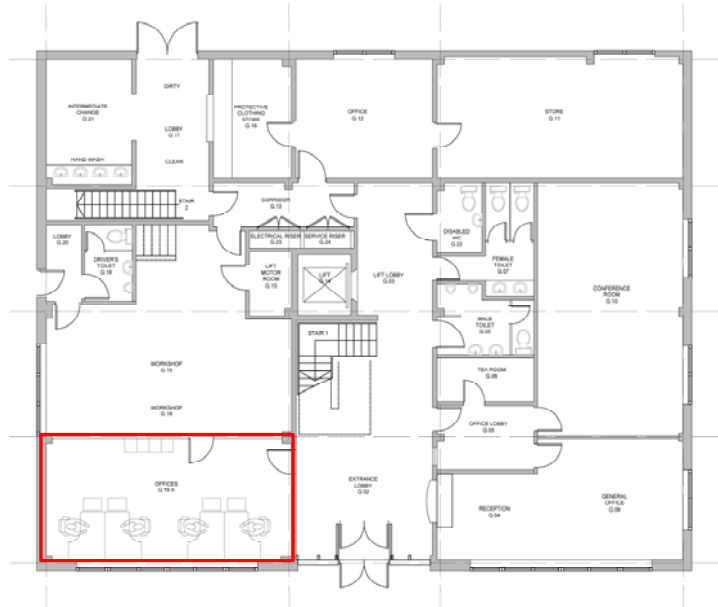

Ground Floor

Existing stores converted to office space

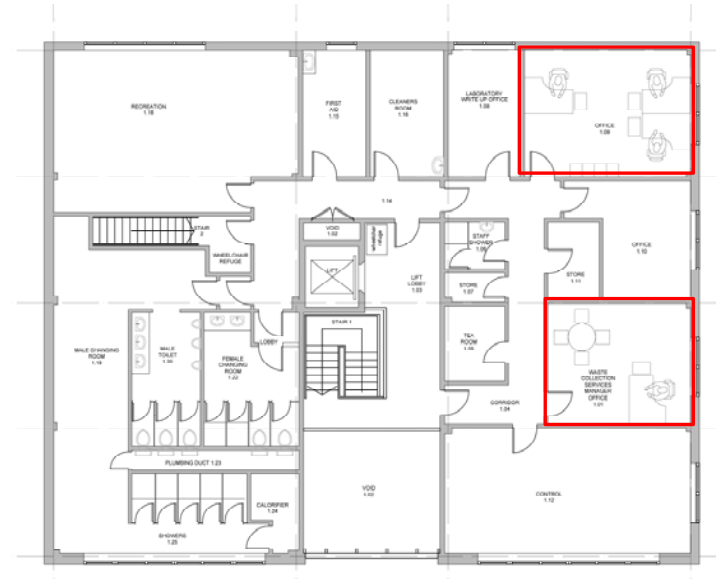

First Floor

Existing laboratory and meeting room converted to office space