


Job Title: Active Travel Route FR-TON-SU001 Proposed Raised Plateau Pen-Y-Bryn Junction

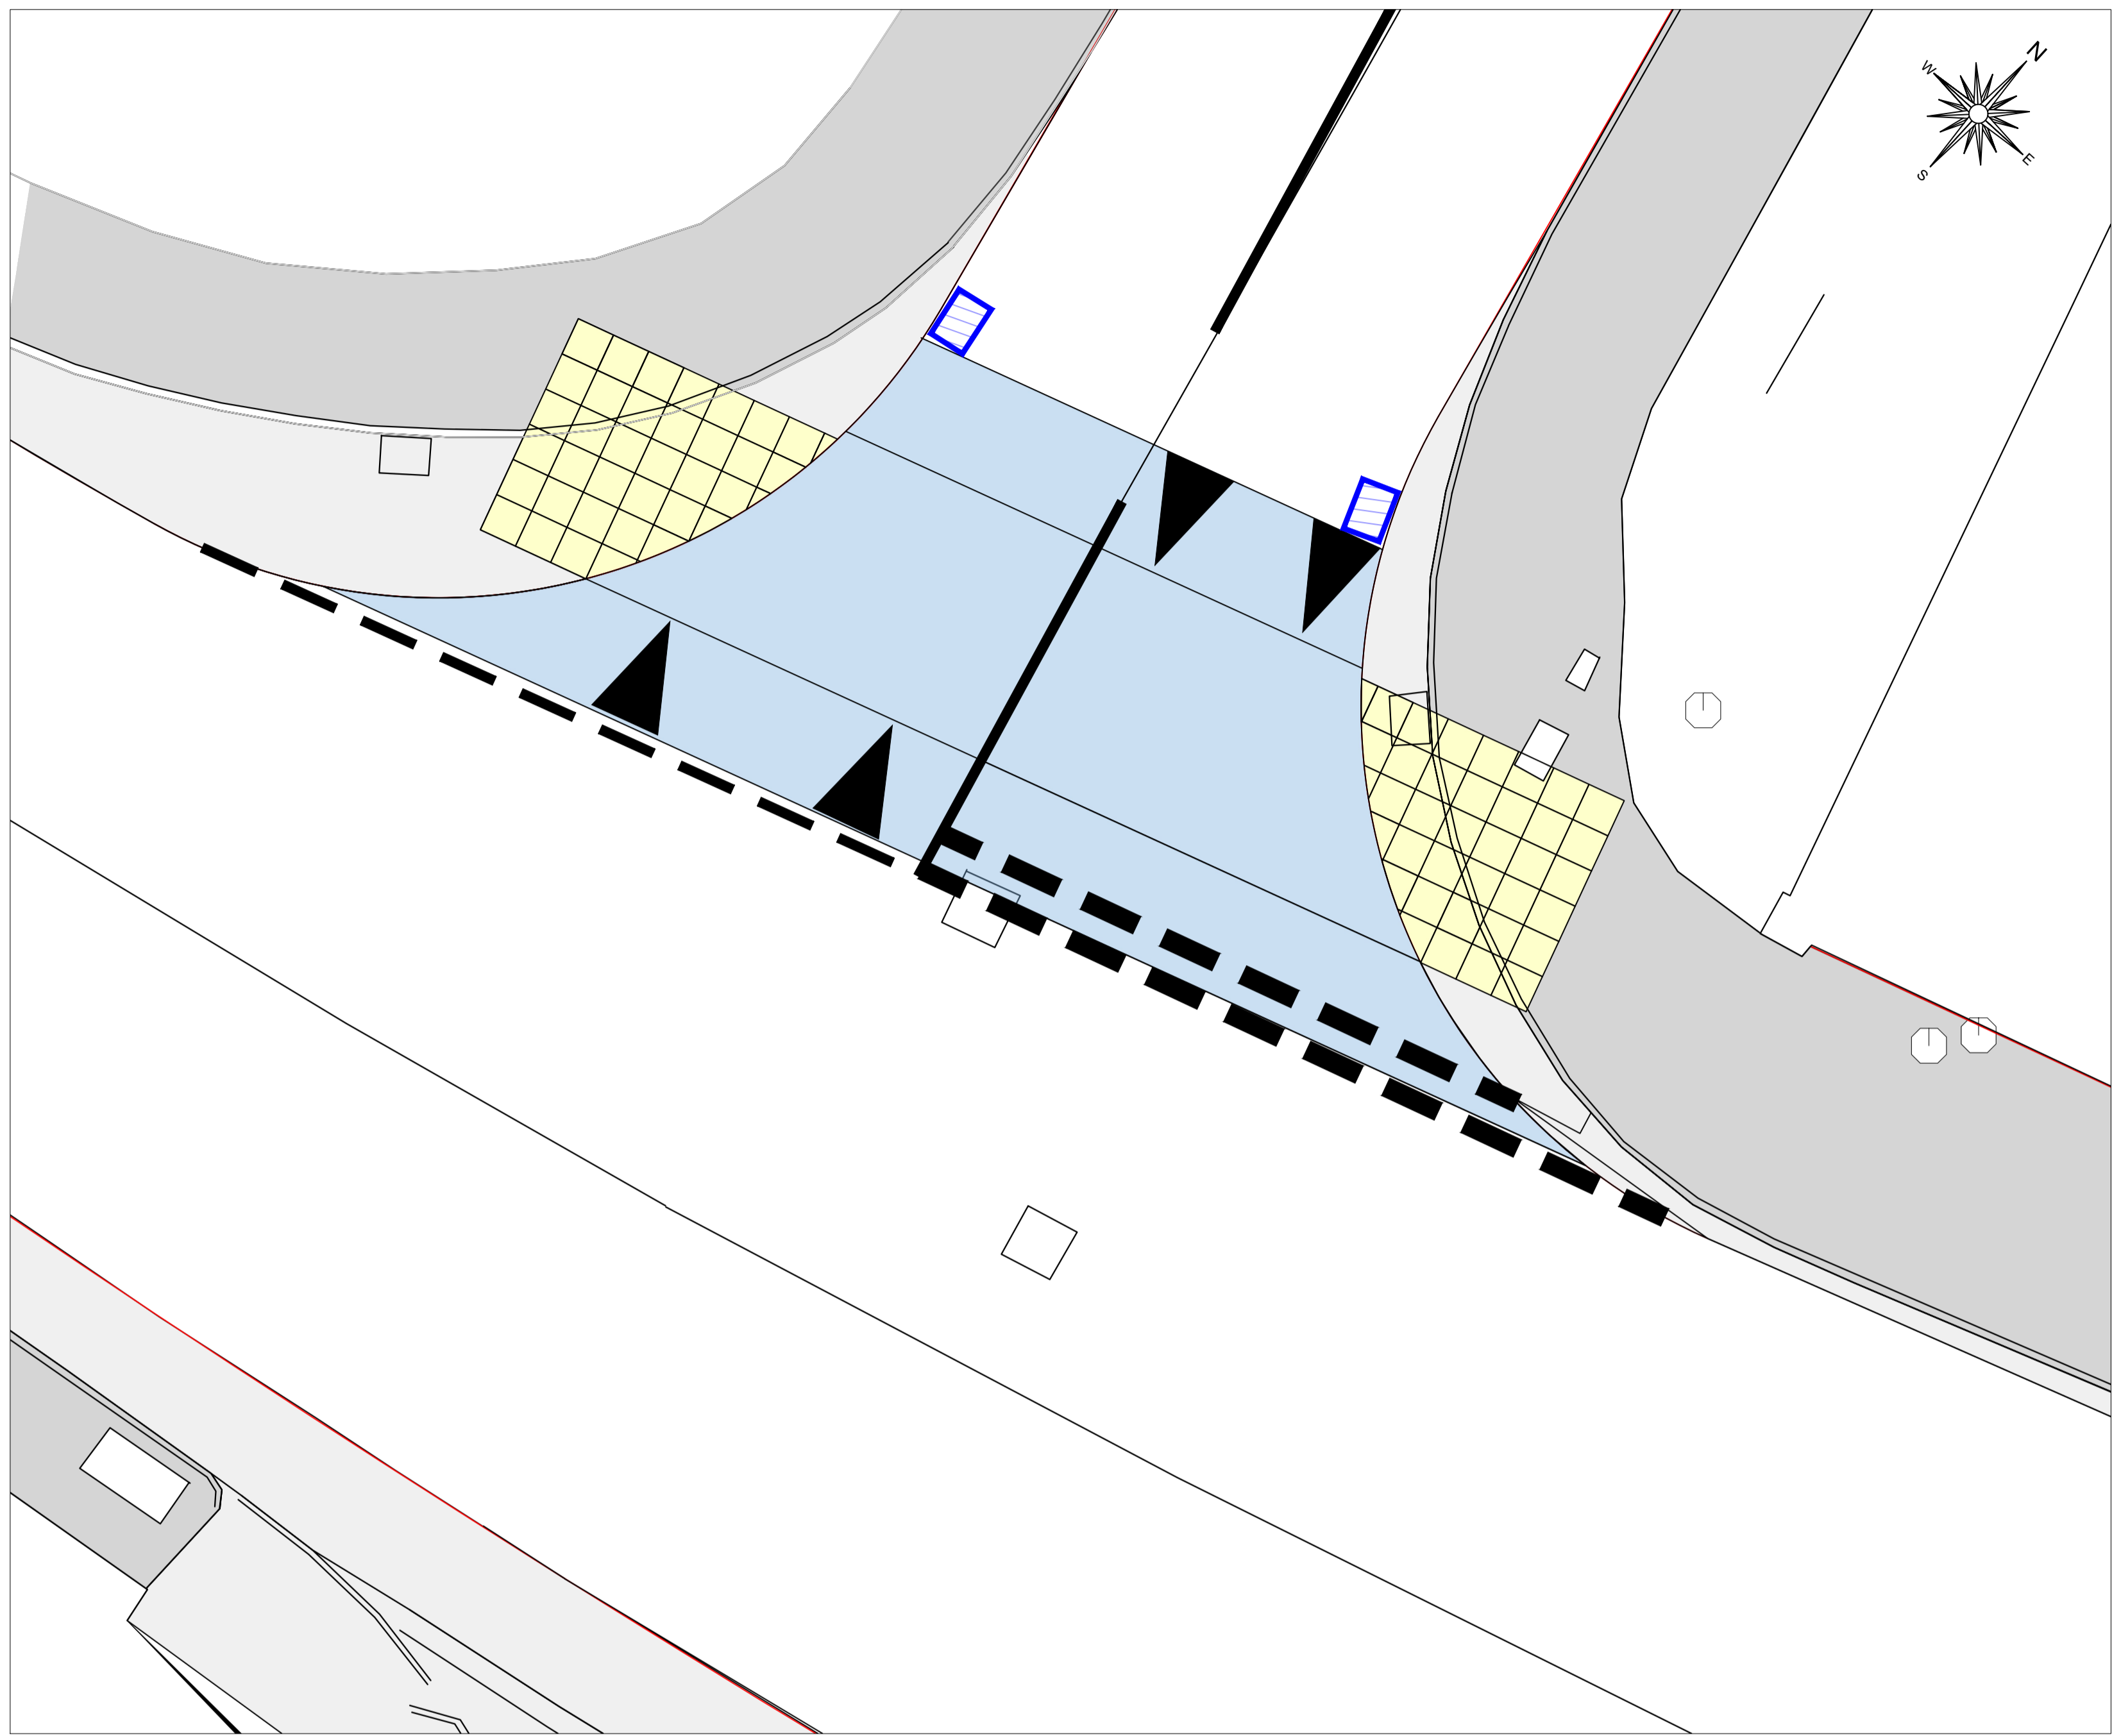

**LAYOUT PLAN**  
**SCALE 1:50**

**KEY**

- Proposed tactile crossing point.
- Proposed raised plateau.
- Proposed gully locations.



**LOCATION PLAN**  
**SCALE 1:2000**

NOTES  
1. All dimensions are in millimeters unless otherwise stated.

**APPENDIX B**

Rev	Details	Dr	Ch	Ap	Date

Client



**Cyngor Castell-nedd Port Talbot**  
**Neath Port Talbot Council**

ENGINEERING AND TRANSPORT  
NICOLA PEARCE BSC (Hons), Dip TP, MRTPI  
DIRECTOR OF ENVIRONMENT AND REGENERATION  
THE QUAYS, BRUNEL WAY  
BAGLAN ENERGY PARK  
NEATH SA11 2GG

205 Title  
**Active Travel Route FR-TON-SU001**  
**Proposed Raised Plateau**  
**Pen-Y-Bryn Junction**

File No.	Financial Code No.26.007500.B054.266348				
Drawn	LK	Checked	AP	Approved	HH
Date	JUL-23	Date	JUL-23	Date	JUL-23
Scales	AS SHOWN	Status	IFR		
Drawing No.	FR-TON-SU001/TROP				A