



1. All dimensions are in millimetres unless otherwise stated.

- KEY:-**
- Proposed Prohibition of Waiting, Loading and Unloading At Any Time
  - Proposed Prohibition of Waiting At Any Time
  - Prohibition of Right Turn
  - Existing Prohibition of Waiting, Loading and Unloading At Any Time

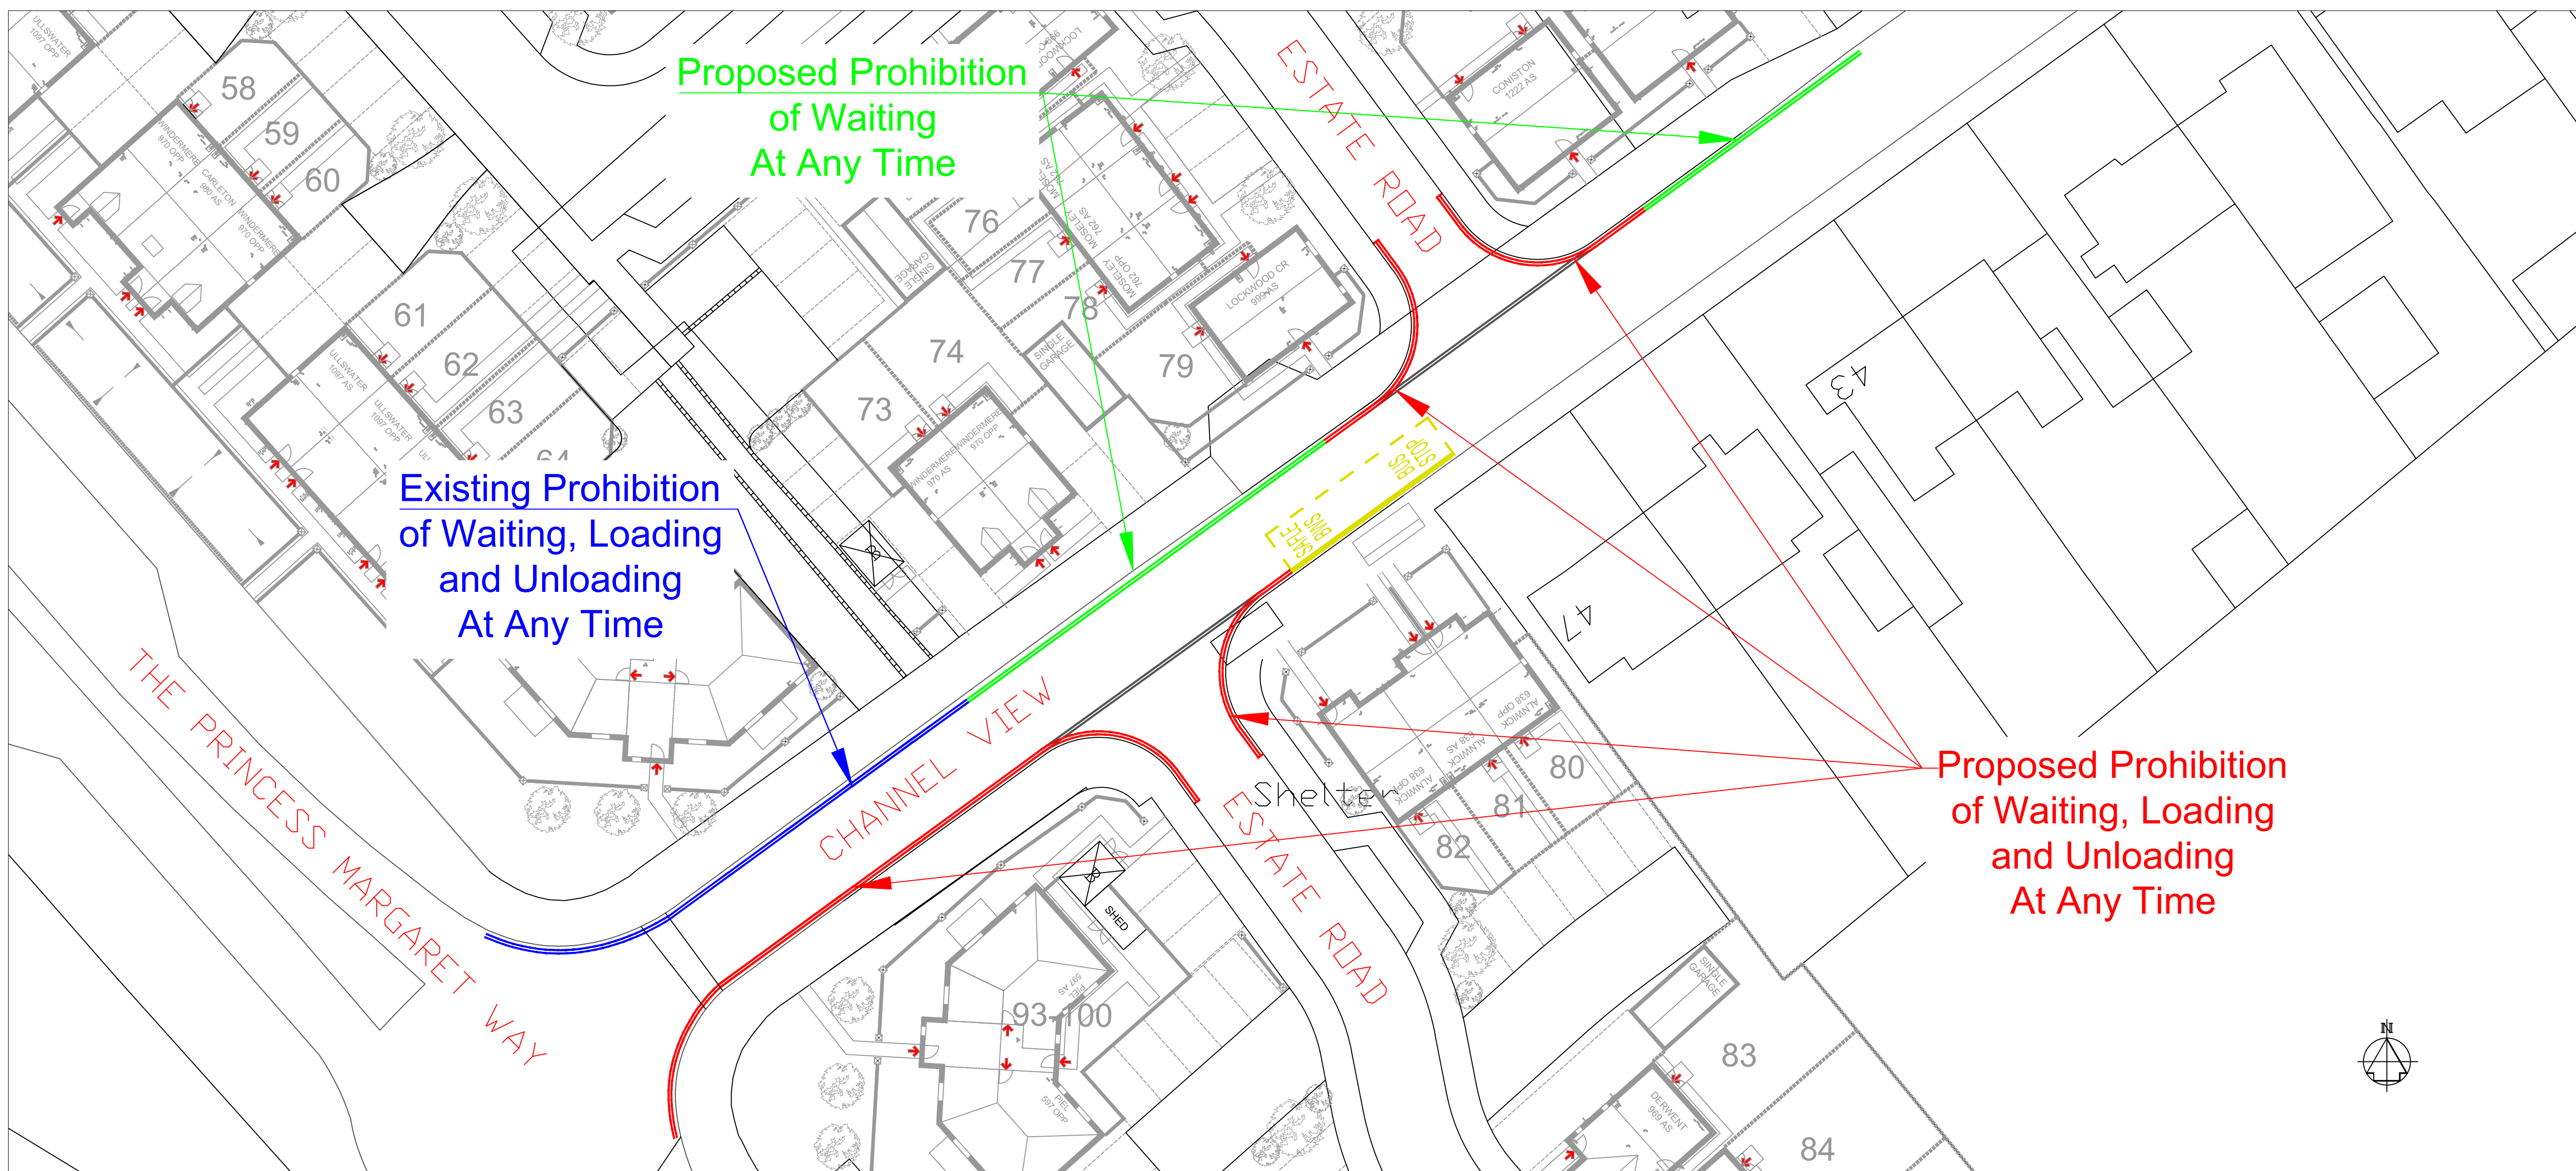

INSET A - PROPOSED TRAFFIC REGULATION ORDERS - SCALE 1:250 @ A1

APPENDIX 'A'

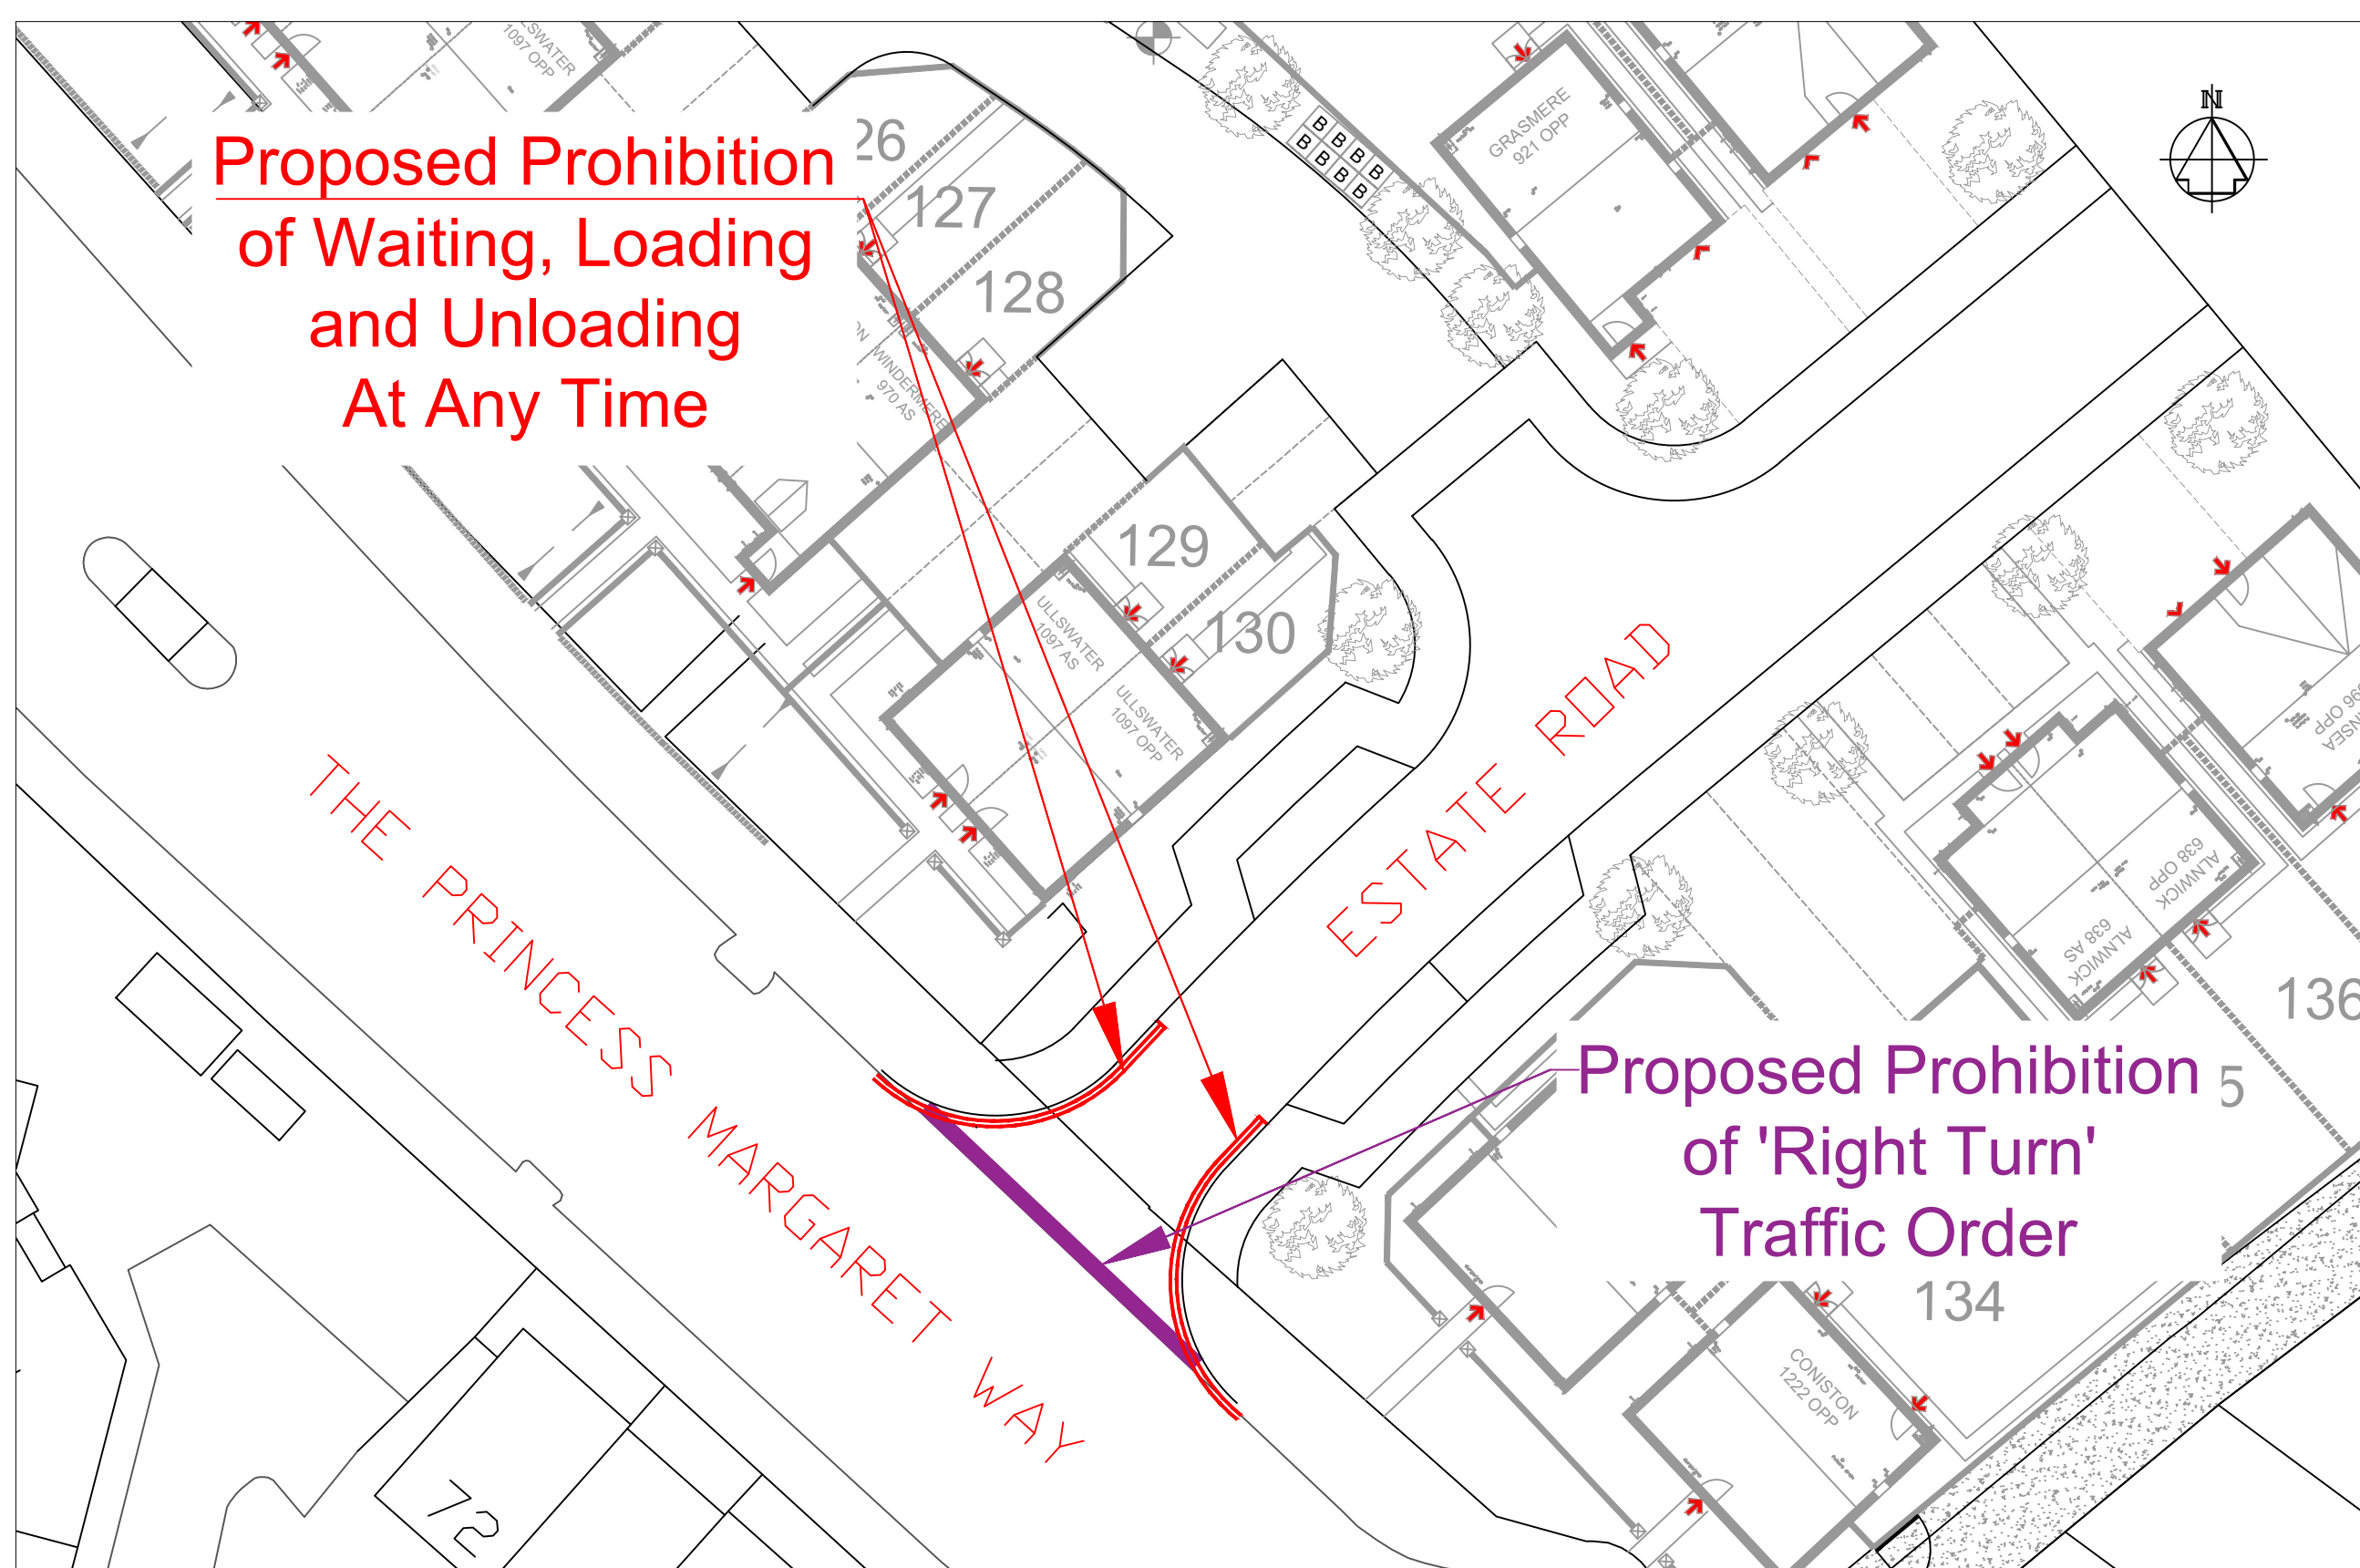

INSET B - PROPOSED TRAFFIC REGULATION ORDERS - SCALE 1:250 @ A1



SITE LOCATIONS - SCALE 1:2500 @ A1

Rev	Details	Dr	Ch	Ap	Date
-----	---------	----	----	----	------

Client

 **Cyngor Castell-nedd Port Talbot**  
Neath Port Talbot Council

ENGINEERING AND TRANSPORT  
NICOLA PEARCE BSC (Hons), Dip TP, MRTPI  
DIRECTOR OF ENVIRONMENT AND REGENERATION  
THE QUAYS, BRUNEL WAY  
BAGLAN ENERGY PARK  
NEATH SA11 2GG

Job Title  
**AWEL AFAN HOUSING DEVELOPMENT  
OFF CHANNEL VIEW AND  
THE PRINCESS MARGARET WAY  
PORT TALBOT**

PROPOSED TRAFFIC REGULATION ORDERS

File No.	Financial Code No.				
Drawn	<b>RLJ</b>	Checked	<b>MCB</b>	Approved	<b>HHH</b>
Date	OCT'23	Date	OCT'23	Date	OCT'23
Scales	As Detailed				
Drawing No.		R10600_CVAL_TRO-1			