



1. All dimensions are in millimetres unless otherwise stated.

- KEY:-**
- ▬ Proposed Prohibition of Waiting, Loading and Unloading At Any Time
 - ▬ Proposed Prohibition of Waiting At Any Time
 - ▬ Prohibition of Right Turn
 - ▬ Existing Prohibition of Waiting, Loading and Unloading At Any Time

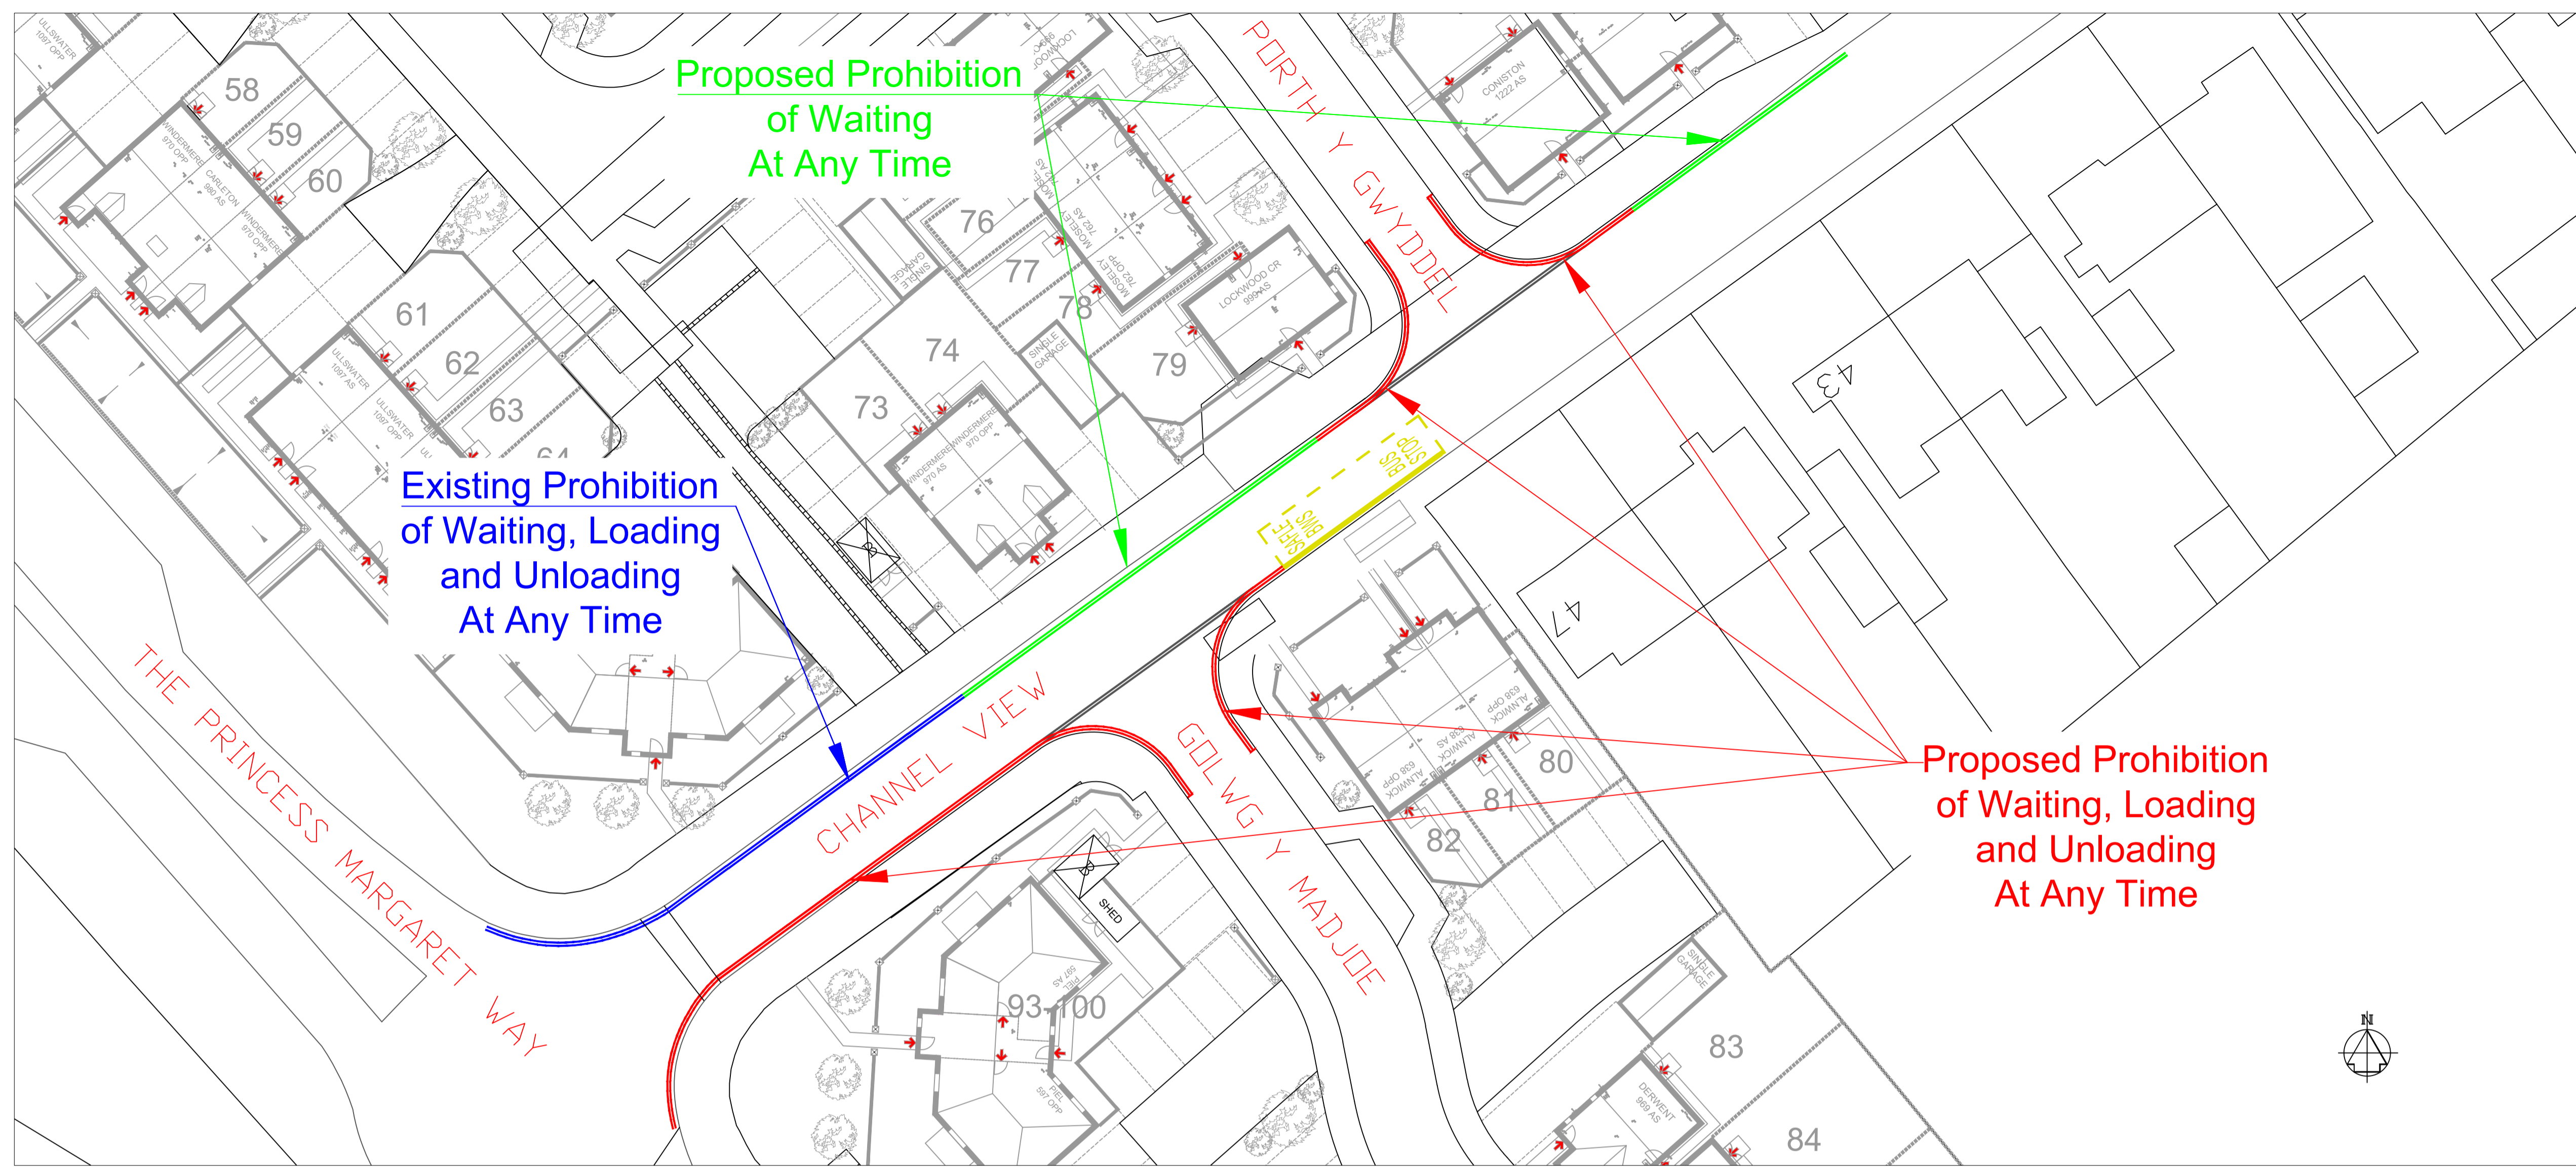

INSET A - PROPOSED TRAFFIC REGULATION ORDERS - SCALE 1:250 @ A1

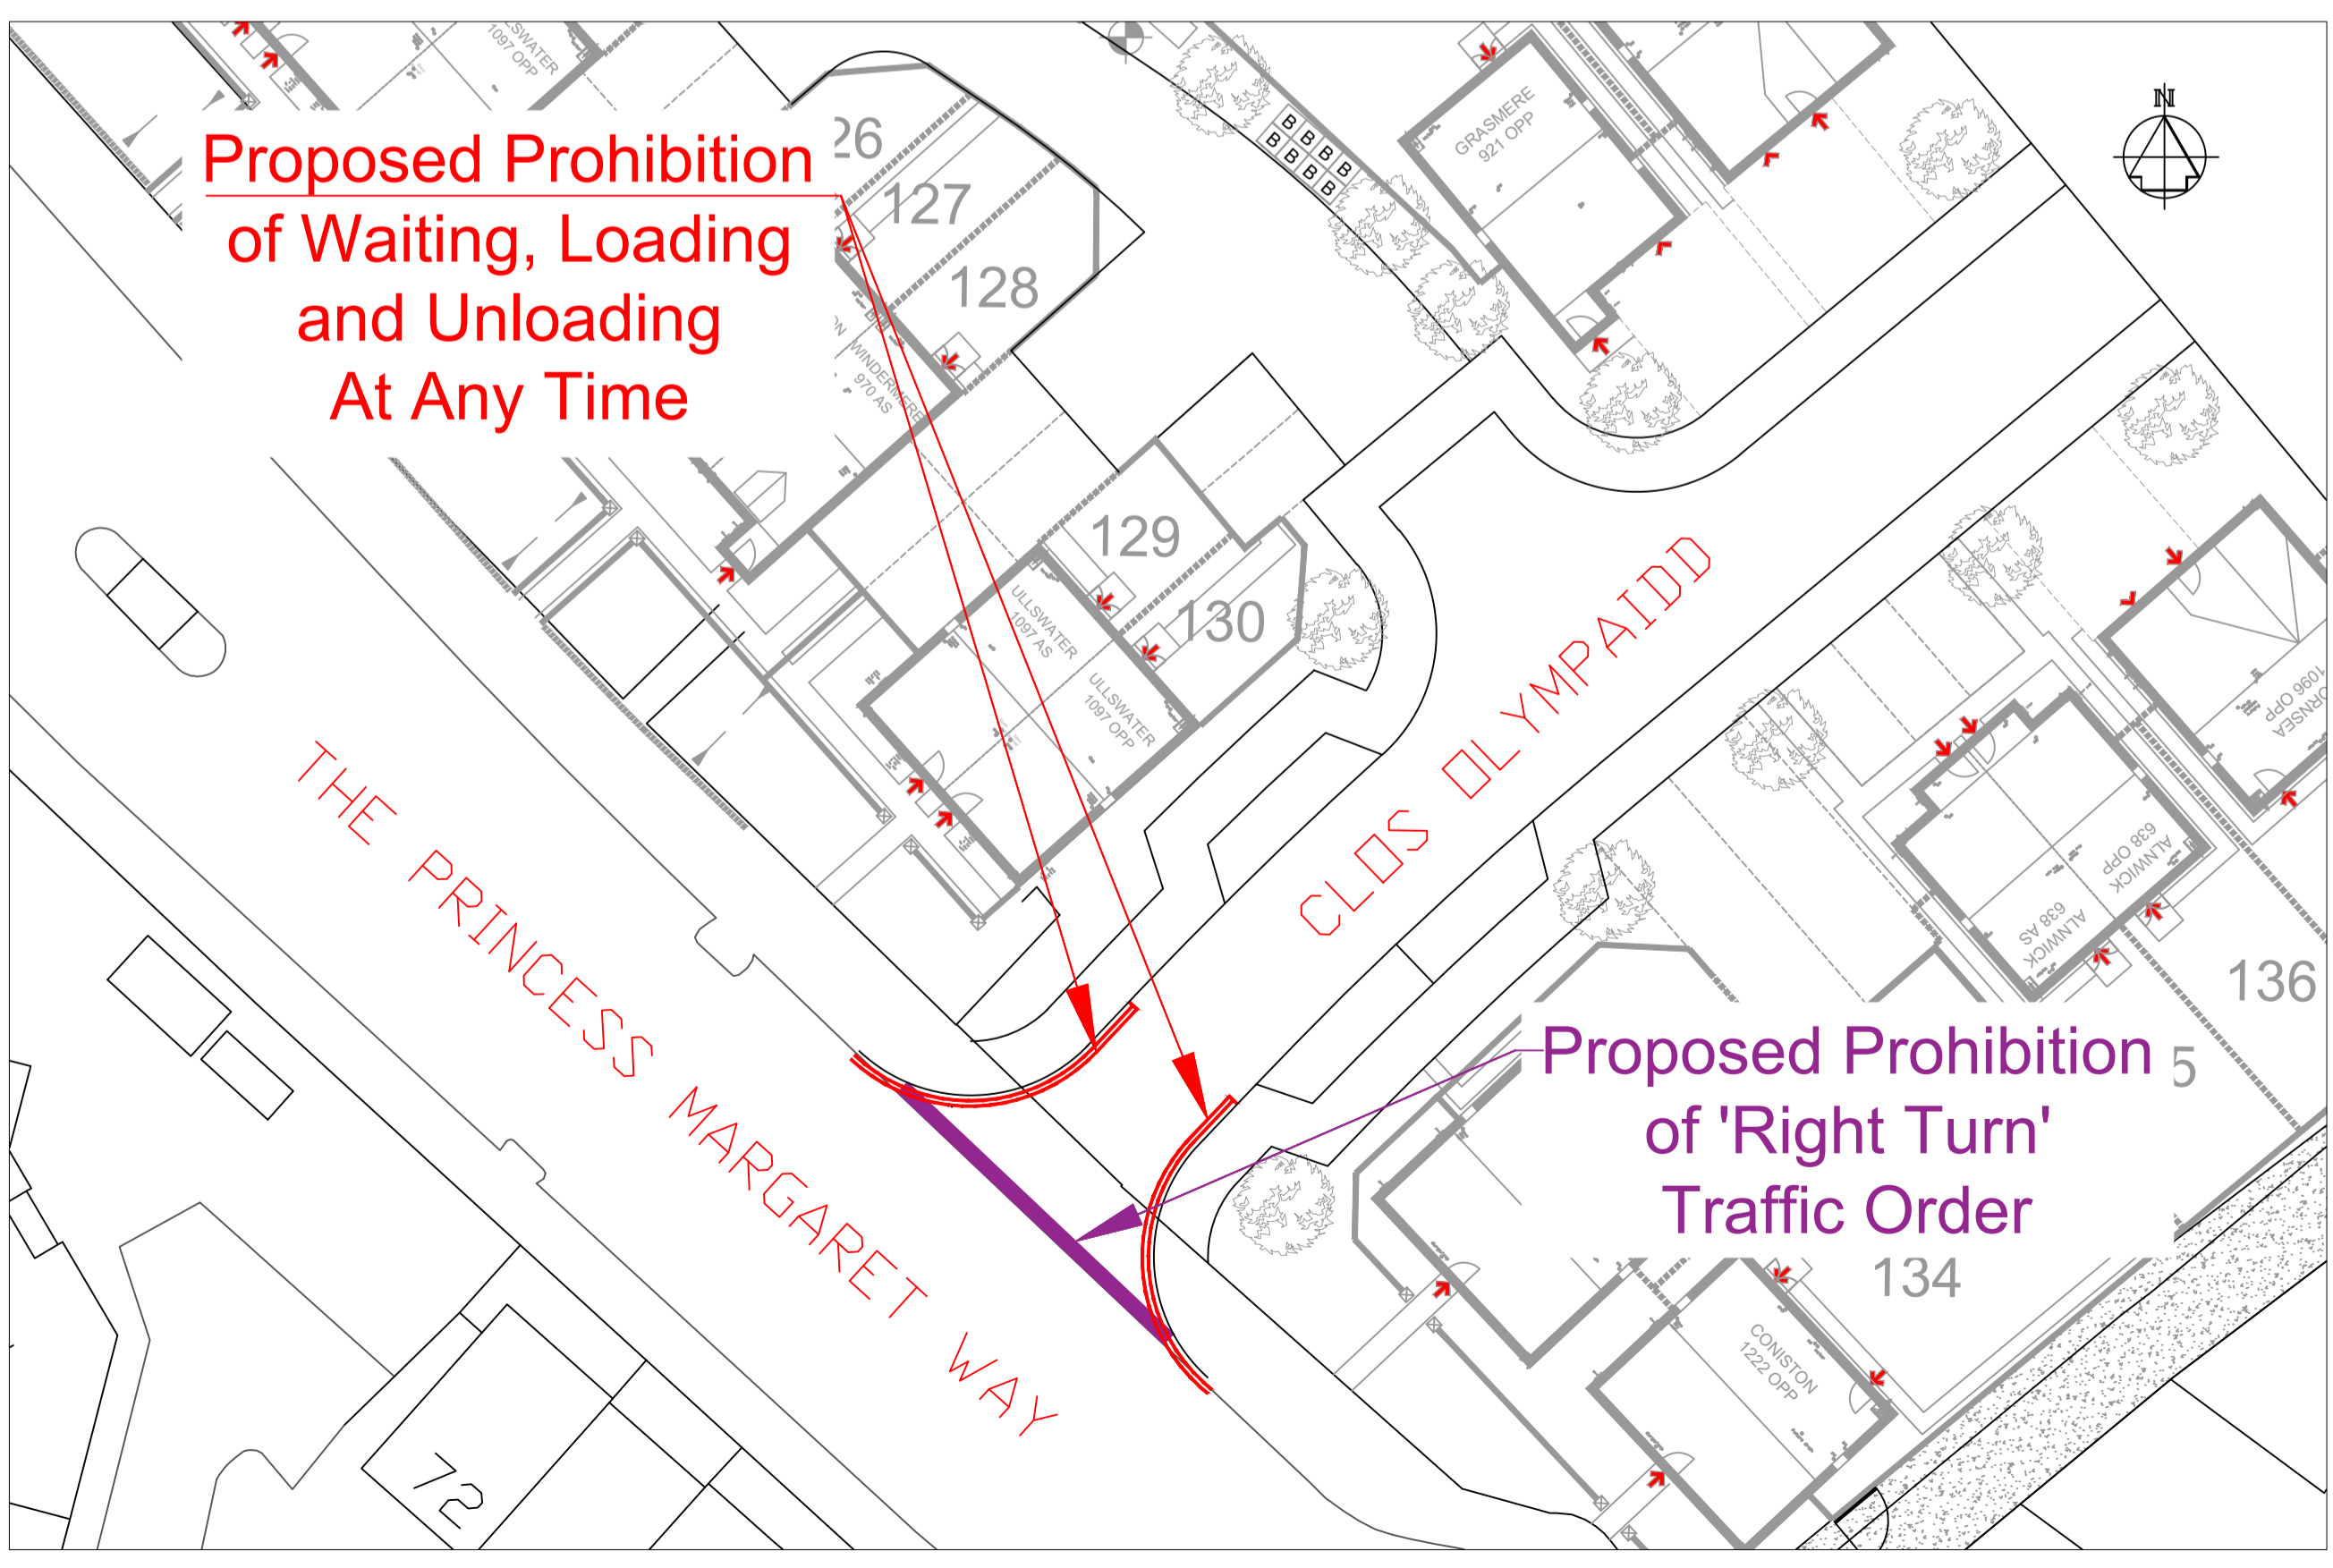

INSET B - PROPOSED TRAFFIC REGULATION ORDERS - SCALE 1:250 @ A1



SITE LOCATIONS - SCALE 1:2500 @ A1

APPENDIX 'A'

Rev	Details	Dr	Ch	Ap	Date

Client

ENGINEERING AND TRANSPORT
 NICOLA PEARCE BSC (Hons), Dip TP, MRTPI
 DIRECTOR OF ENVIRONMENT AND REGENERATION
 THE QUAYS, BRUNEL WAY
 BAGLAN ENERGY PARK
 NEATH SA11 2GG

Job Title
**AWEL AFAN HOUSING DEVELOPMENT
 OFF CHANNEL VIEW AND
 THE PRINCESS MARGARET WAY
 PORT TALBOT**

PROPOSED TRAFFIC REGULATION ORDERS

File No.	Financial Code No.				
Drawn	RLJ	Checked	MCB	Approved	HHH
Date	OCT'23	Date	OCT'23	Date	OCT'23
Scales	As Detailed		Status		

Drawing No. R10600_CVAL_TRO-1

Dwg. No.

Job Title