


C30310 / TRO

Dwg. No.

YNYSMEUDWY ROAD TRAFFIC CALMING MEASURES TRAFFIC REGULATORY ORDERS

Job Title

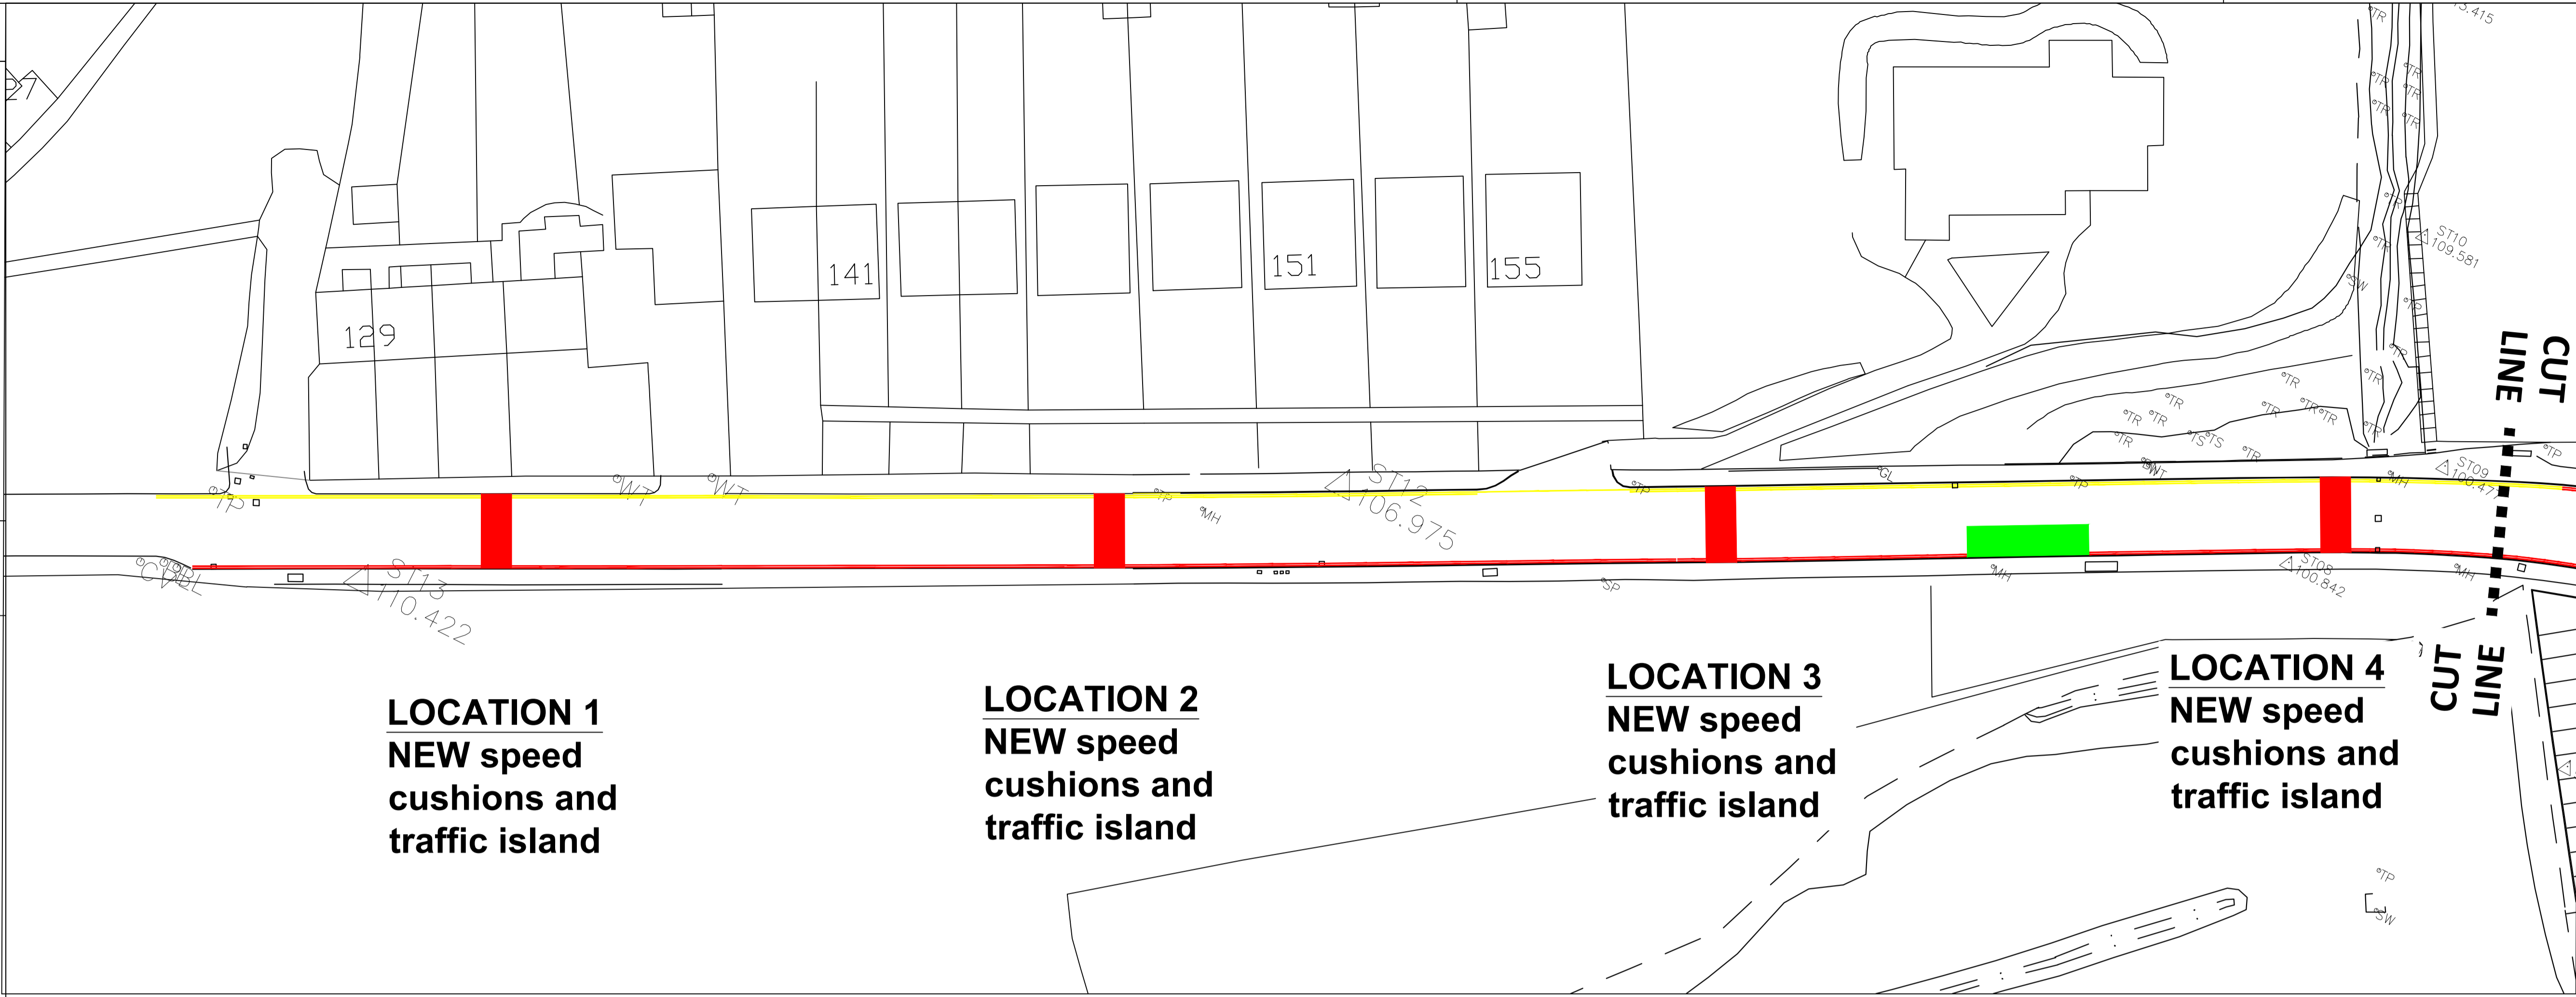


LOCATION 1
NEW speed cushions and traffic island

LOCATION 2
NEW speed cushions and traffic island

LOCATION 3
NEW speed cushions and traffic island

LOCATION 4
NEW speed cushions and traffic island

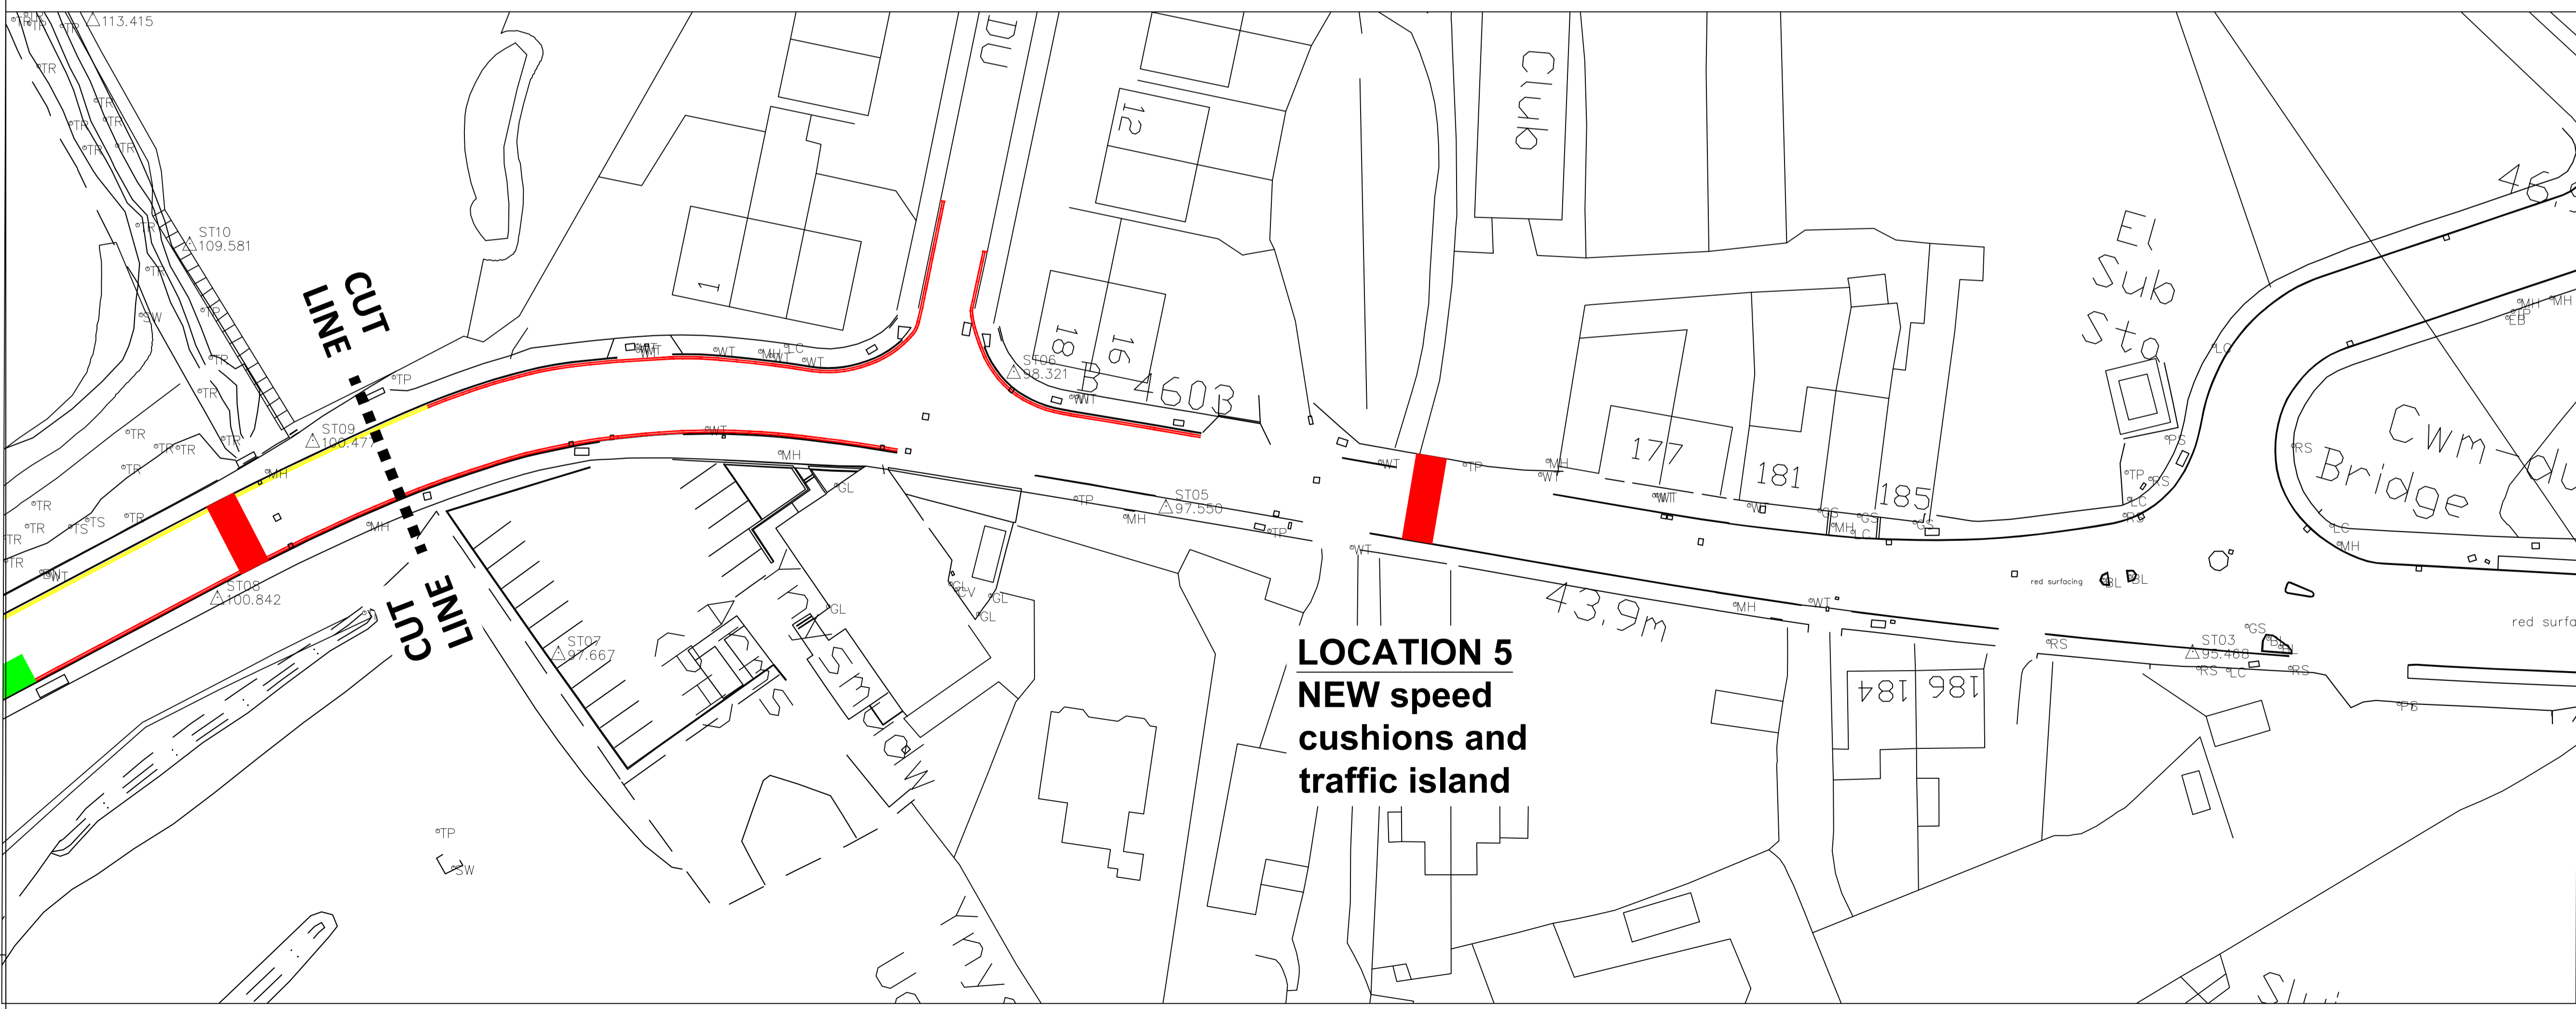

LOCATION 5
NEW speed cushions and traffic island

NOTES (A1)

1. All dimensions are in millimetres unless otherwise stated.

EXISTING DOUBLE YELLOW LINES

PROPOSED PROHIBITION OF WAITING, LOADING OR UNLOADING AT ANY TIME (DOUBLE YELLOW LINES WITH KERB CLIPS)

NO STOPPING EXCEPT FOR BUSES

PROPOSED SPEED CUSHIONS AND TRAFFIC ISLAND

APPENDIX 'A'

Rev	Details	Dr	Ch	Ap	Date

Client

ENGINEERING AND TRANSPORT

NICOLA PEARCE BSC (Hons), Dip TP, MRTPI
DIRECTOR OF ENVIRONMENT AND REGENERATION
THE QUAYS, BRUNEL WAY
BAGLAN ENERGY PARK
NEATH SA11 2GG

Job Title

C30310 YNYSMEUDWY ROAD, TRAFFIC CALMING MEASURES TRAFFIC REGULATORY ORDERS

File No.	Financial Code No.
Drawn MB	Checked MCB Approved HH
Date SEPT '23	Date SEPT '23 Date SEPT '23
Scales Not to Scale	Status PRELIM
Drawing No. C30310 / TRO	