


C30310 / TRO


Dwg. No.

YNYSMEDWY ROAD TRAFFIC CALMING MEASURES TRAFFIC REGULATORY ORDERS

Job Title

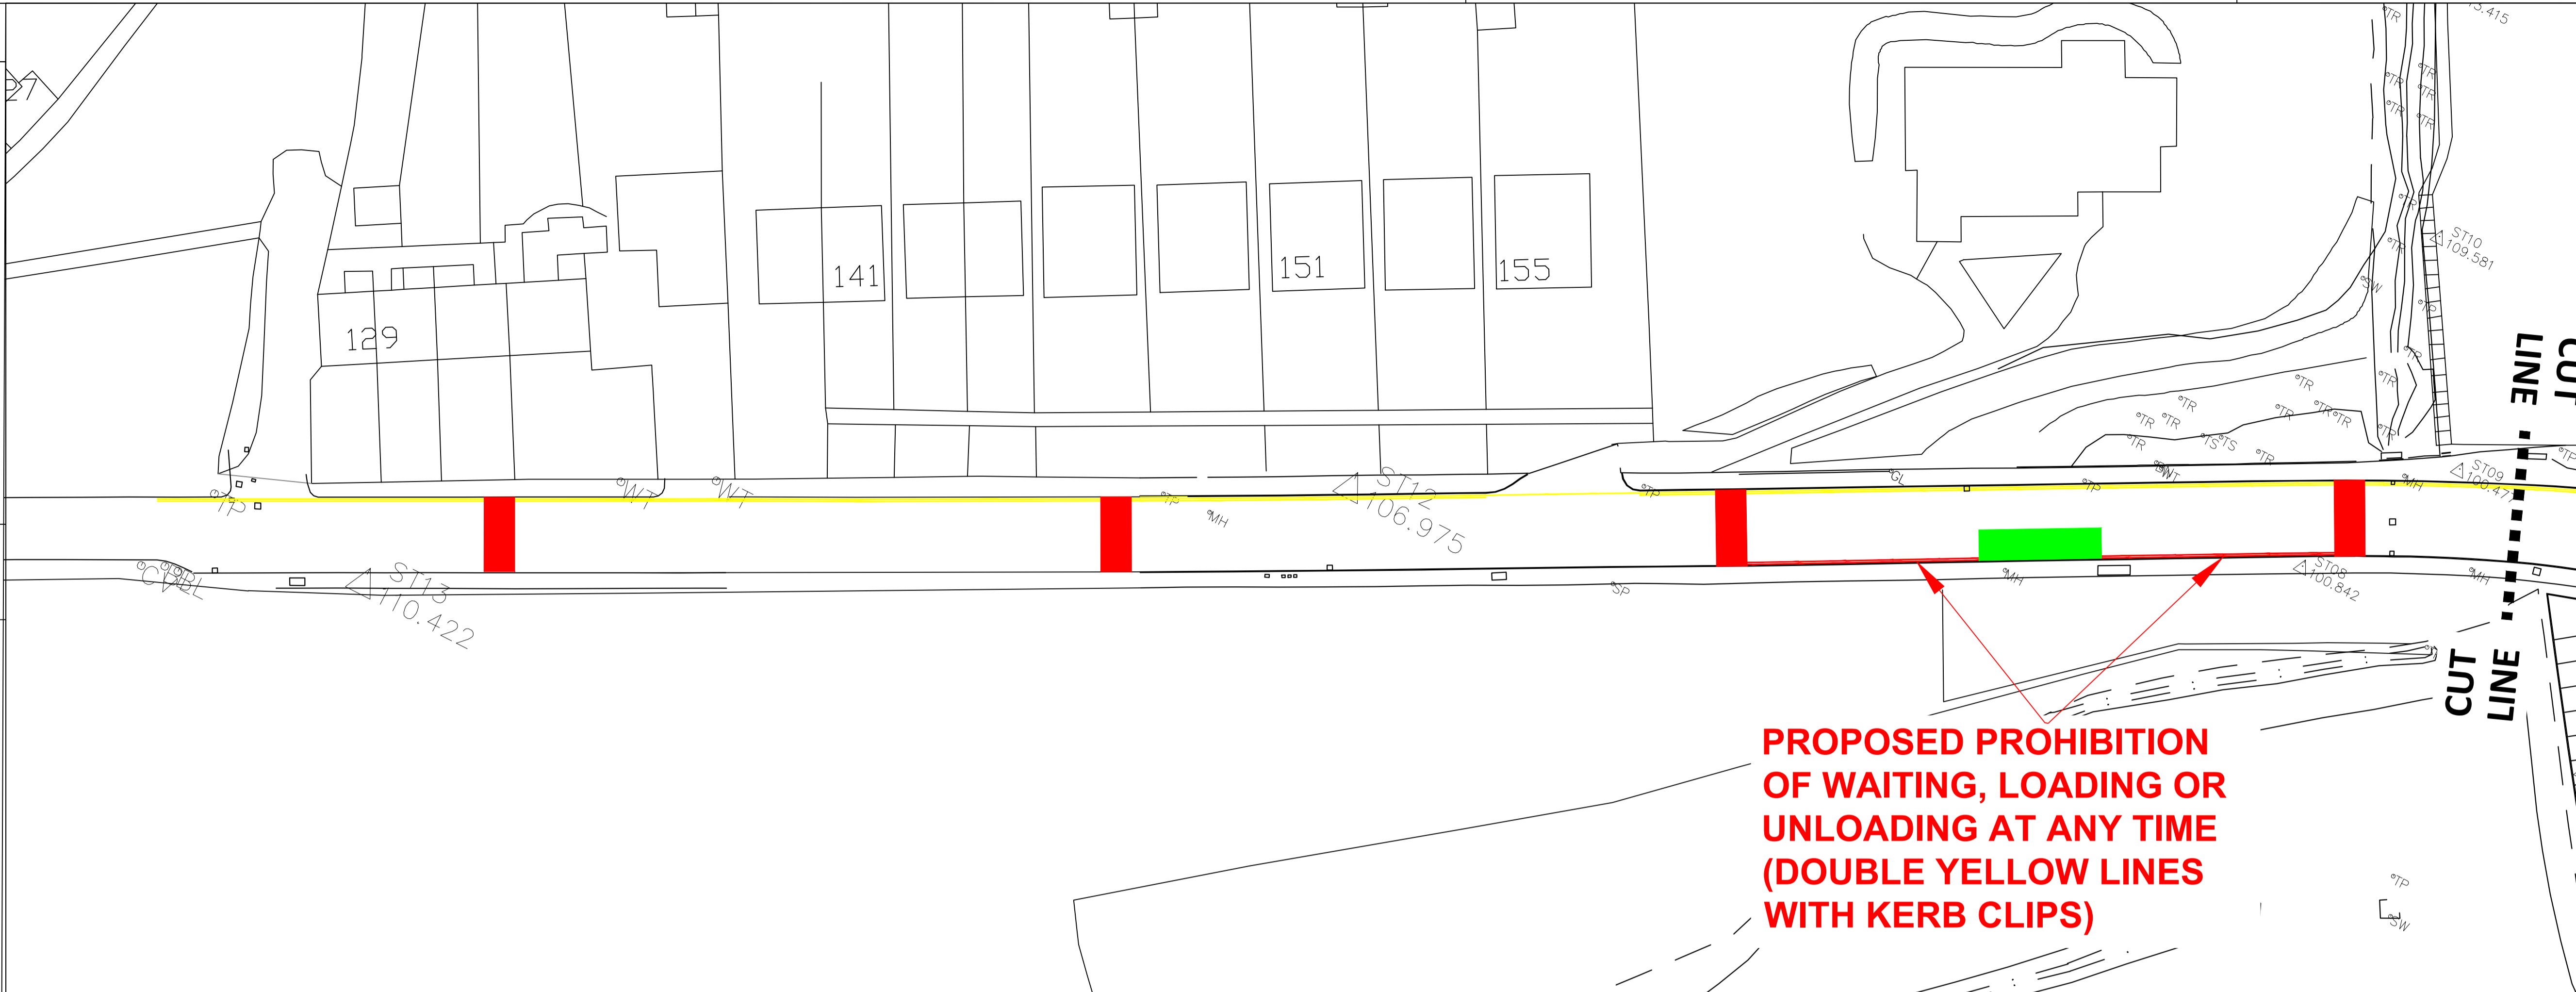

PROPOSED PROHIBITION OF WAITING, LOADING OR UNLOADING AT ANY TIME (DOUBLE YELLOW LINES WITH KERB CLIPS)

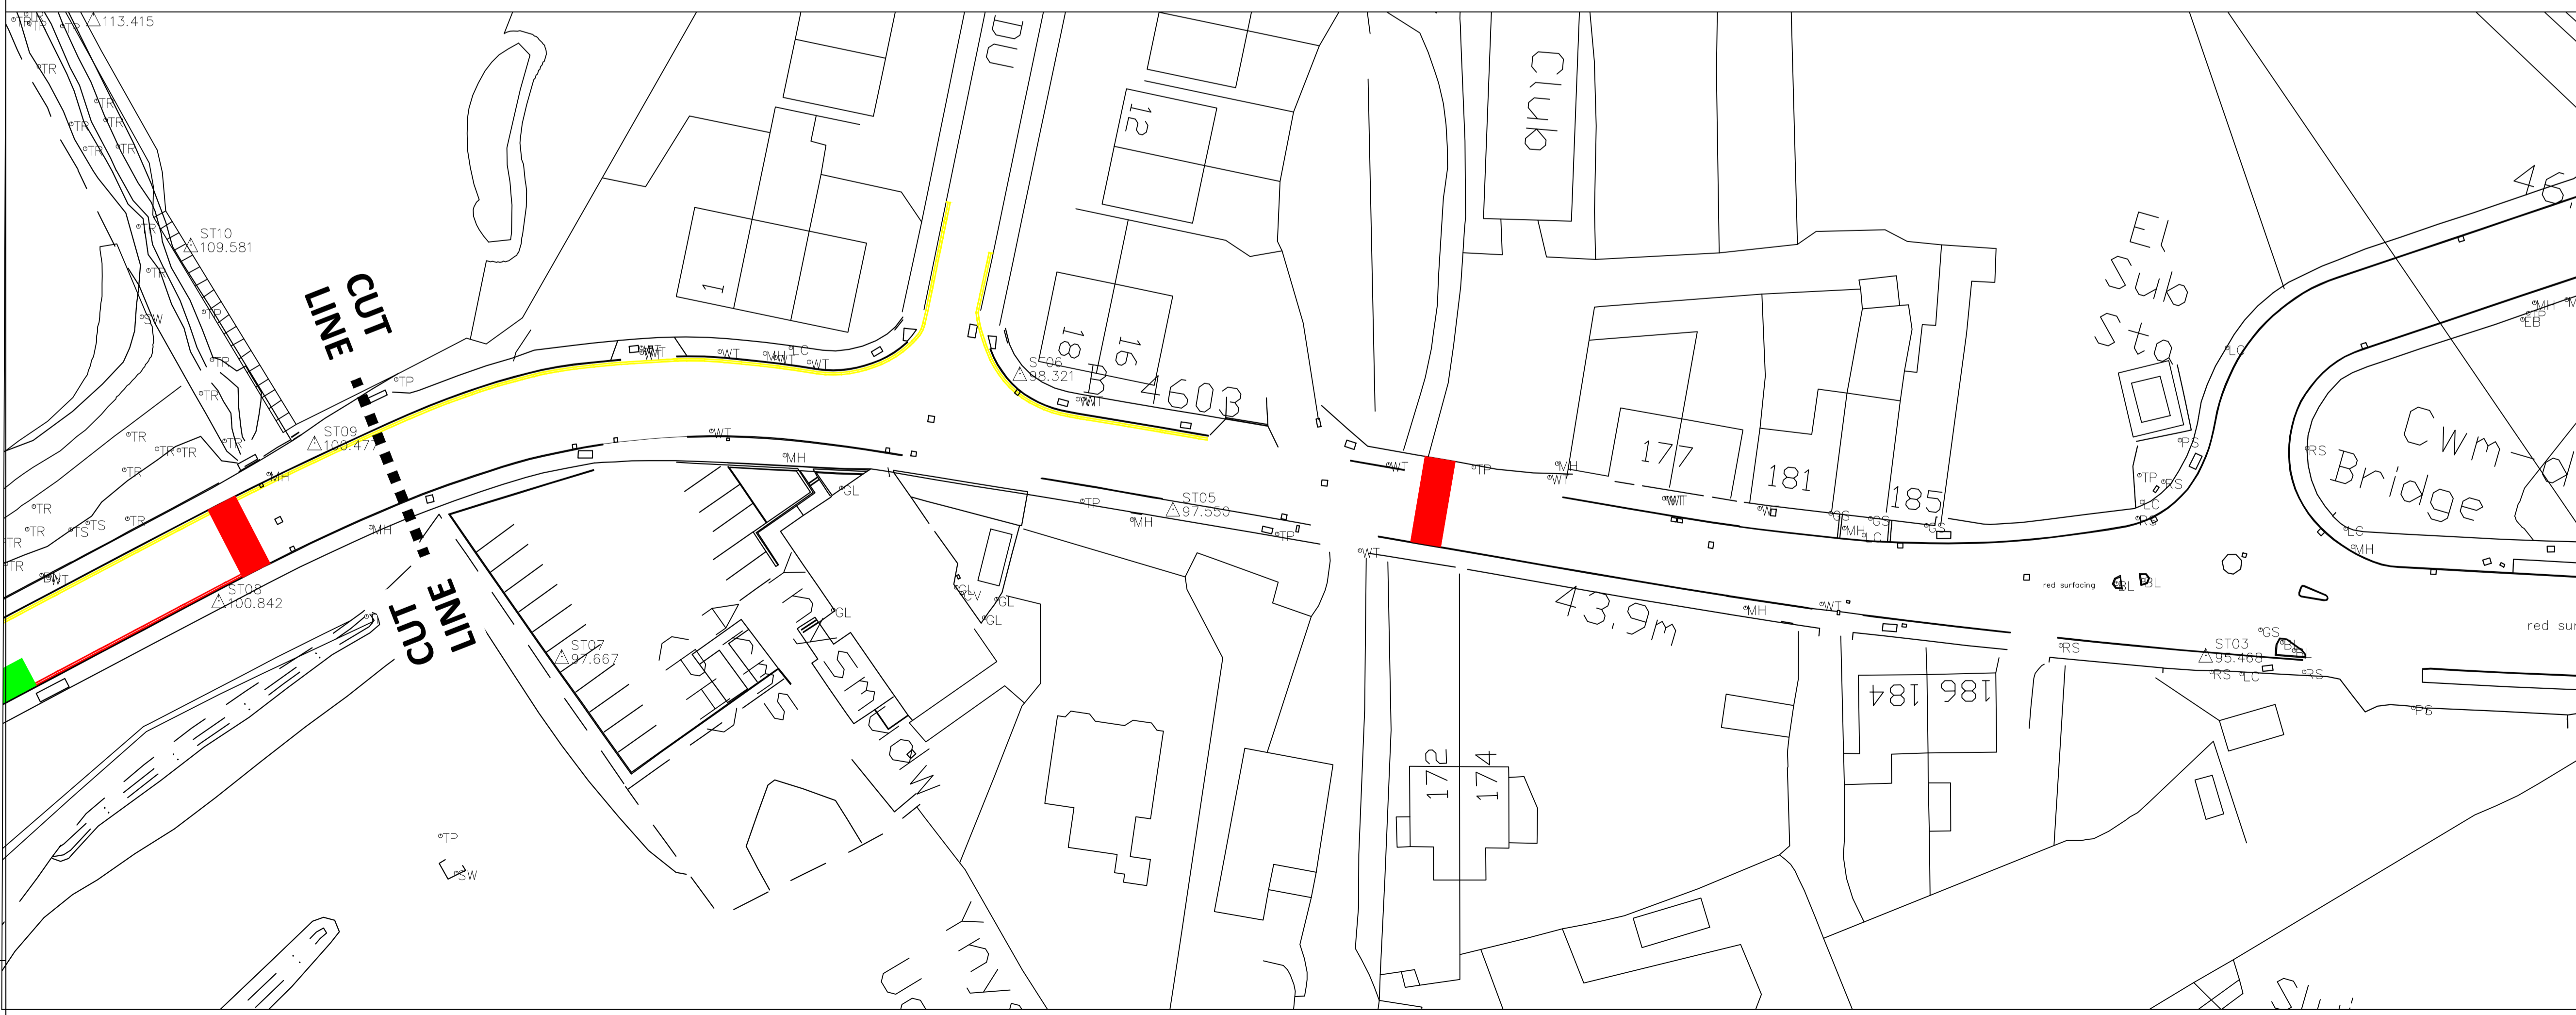

NOTES

1. All dimensions are in millimetres unless otherwise stated.

EXISTING DOUBLE YELLOW LINES

PROPOSED PROHIBITION OF WAITING, LOADING OR UNLOADING AT ANY TIME (DOUBLE YELLOW LINES WITH KERB CLIPS)

NO STOPPING EXCEPT FOR BUSES

SPEED CUSHIONS AND TRAFFIC ISLAND (ADVERTISED SEPERATELY)

APPENDIX 'B'

Rev	Details	Dr	Ch	Ap	Date

Client

**Cyngor Castell-nedd Port Talbot
Neath Port Talbot Council**

ENGINEERING AND TRANSPORT

NICOLA PEARCE BSC (Hons), Dip TP, MRTPI
DIRECTOR OF ENVIRONMENT AND REGENERATION
THE QUAYS, BRUNEL WAY
BAGLAN ENERGY PARK
NEATH SA11 2GG

Job Title

**C30310 YNYSMEDWY ROAD,
TRAFFIC CALMING MEASURES
TRAFFIC REGULATORY ORDERS
REVISED SCHEME**

File No.	Financial Code No.				
Drawn	RLJ	Checked	MCB	Approved	HHH
Date	FEB'24	Date	FEB'24	Date	FEB'24
Scales	Not to Scale		Status	PRELIM	
Drawing No.	C30310 / TRO-2				